


BIRDSVIEW

SKAGIT COUNTY WASH.

SCALE 1 in = 100 ft.

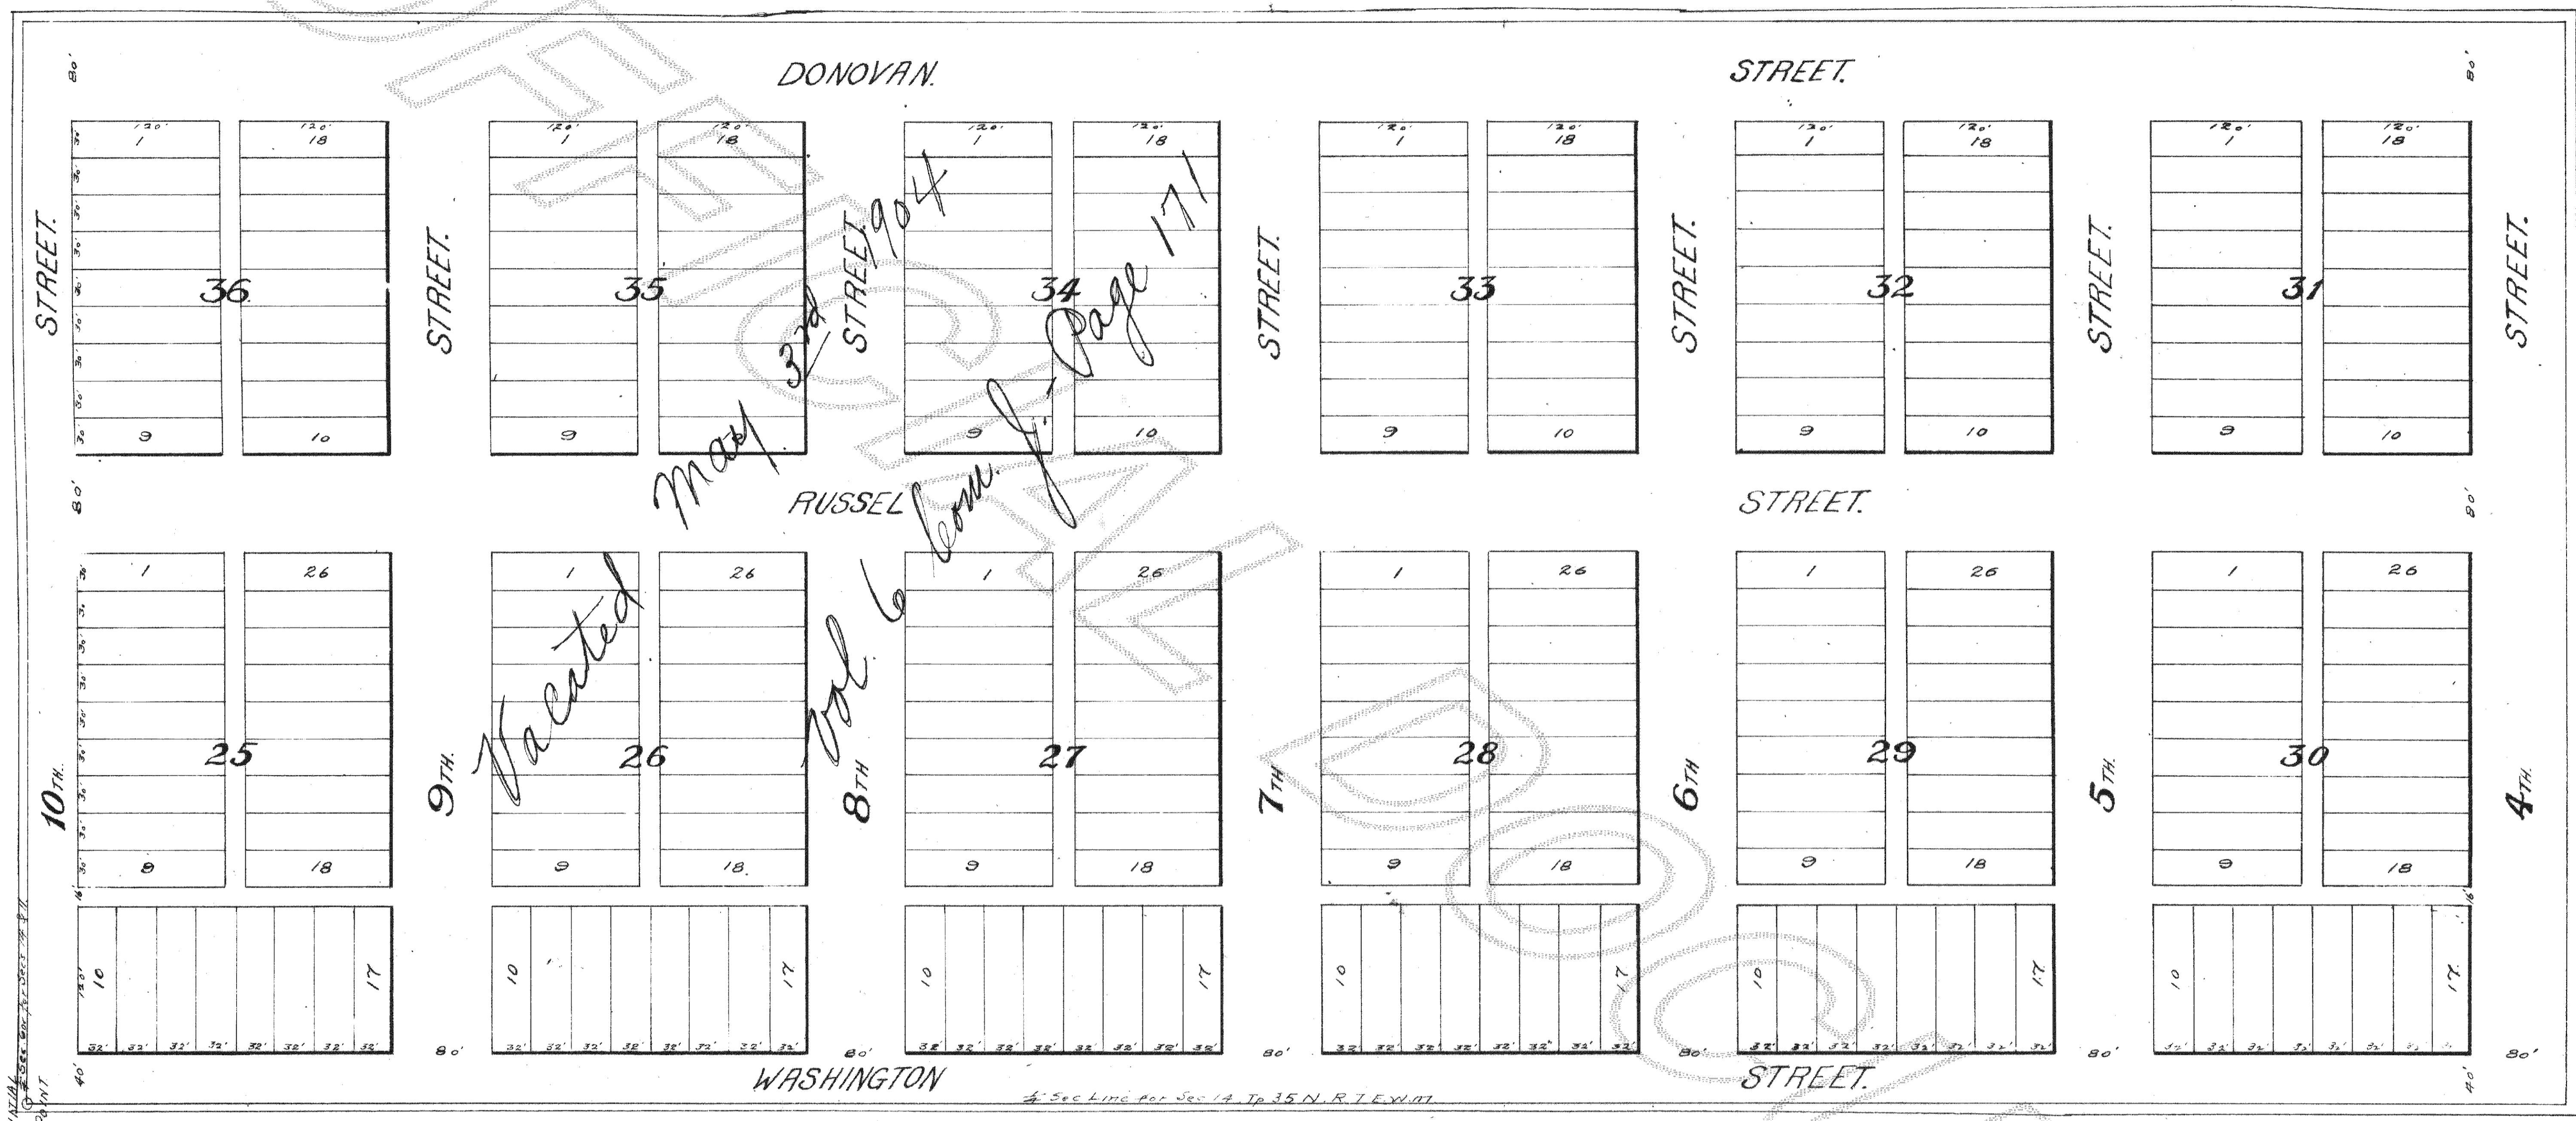

DESCRIPTION

BIRDSVIEW is situated in the Valley of the Skagit in Skagit County, Washington and minutely described as follows to wit: Beginning at the North Quarter Corner of Section 19, T₃₅ N, R. 7. East W. 111, thence South 2056 feet, thence East 1876 feet, thence North 2056 feet more or less, thence West 876 feet more or less to place of beginning, Lots, Alleys and Streets as marked on plat.

Filed for Record at Request of P. Russell May 6th A. D. 1891 at 2 P.M.

Fred E. Pope
County Recorder
per F.E.P.

DEDICATION

KNOW ALL MEN BY THESE PRESENTS; that we Perkins Russell and Harriet M. Russell, Attorneys-in-fact for Mabel R. Myers and Alfred Myers her husband, of Livingstone Park, County Montana, do hereby layout and plat in^{to} lots, blocks, streets and Alleys, the property embraced in the foregoing Plat as the Town of Birdsvew, and hereby donate and dedicate the streets and alleys as laid out upon said Plat, to the use of the Public forever. The width of streets and Alleys and the size of Lots as marked upon annexed Plat.


IN WITNESS WHEREOF we have hereunto set our hands and seals this 23rd day of February A. D. 1891.

Mabel R. Myers } Principals
Alfred Myers }
Harriet M. Russell & Perkins Russell } Attorneys-in-fact.

ACKNOWLEDGEMENT

STATE of Washington)
County of Skagit) ss. This is to certify that on this 23rd day of February A. D. 1891, before me Walter F. Burleigh Jr., a Notary Public in and for the State of Washington duly commissioned and sworn, personally appeared Perkins Russell and Harriet M. Russell wife of said Perkins Russell to me known to be the individuals whose names are subscribed to the within instrument as the Attorneys-in-fact of Mabel R. Myers and Alfred Myers her husband, of Livingstone Park, County Montana and they the said Perkins Russell and Harriet M. Russell acknowledged to me that they signed the instrument of Mabel R. Myers and Alfred Myers thereto as principals and their own as Attorneys-in-fact.

IN WITNESS WHEREOF I have hereunto set my hand and affixed my official Seal, this 23rd day of February A. D. 1891.

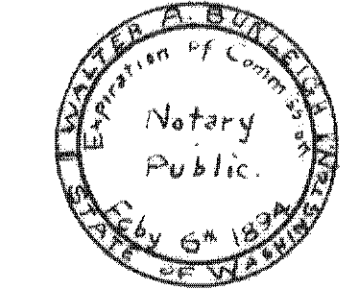

WALTER F. BURLEIGH
Notary Public in and for the State of Washington
residing at Birdsvew