


UNRECORDED

CENTRAL BAKER

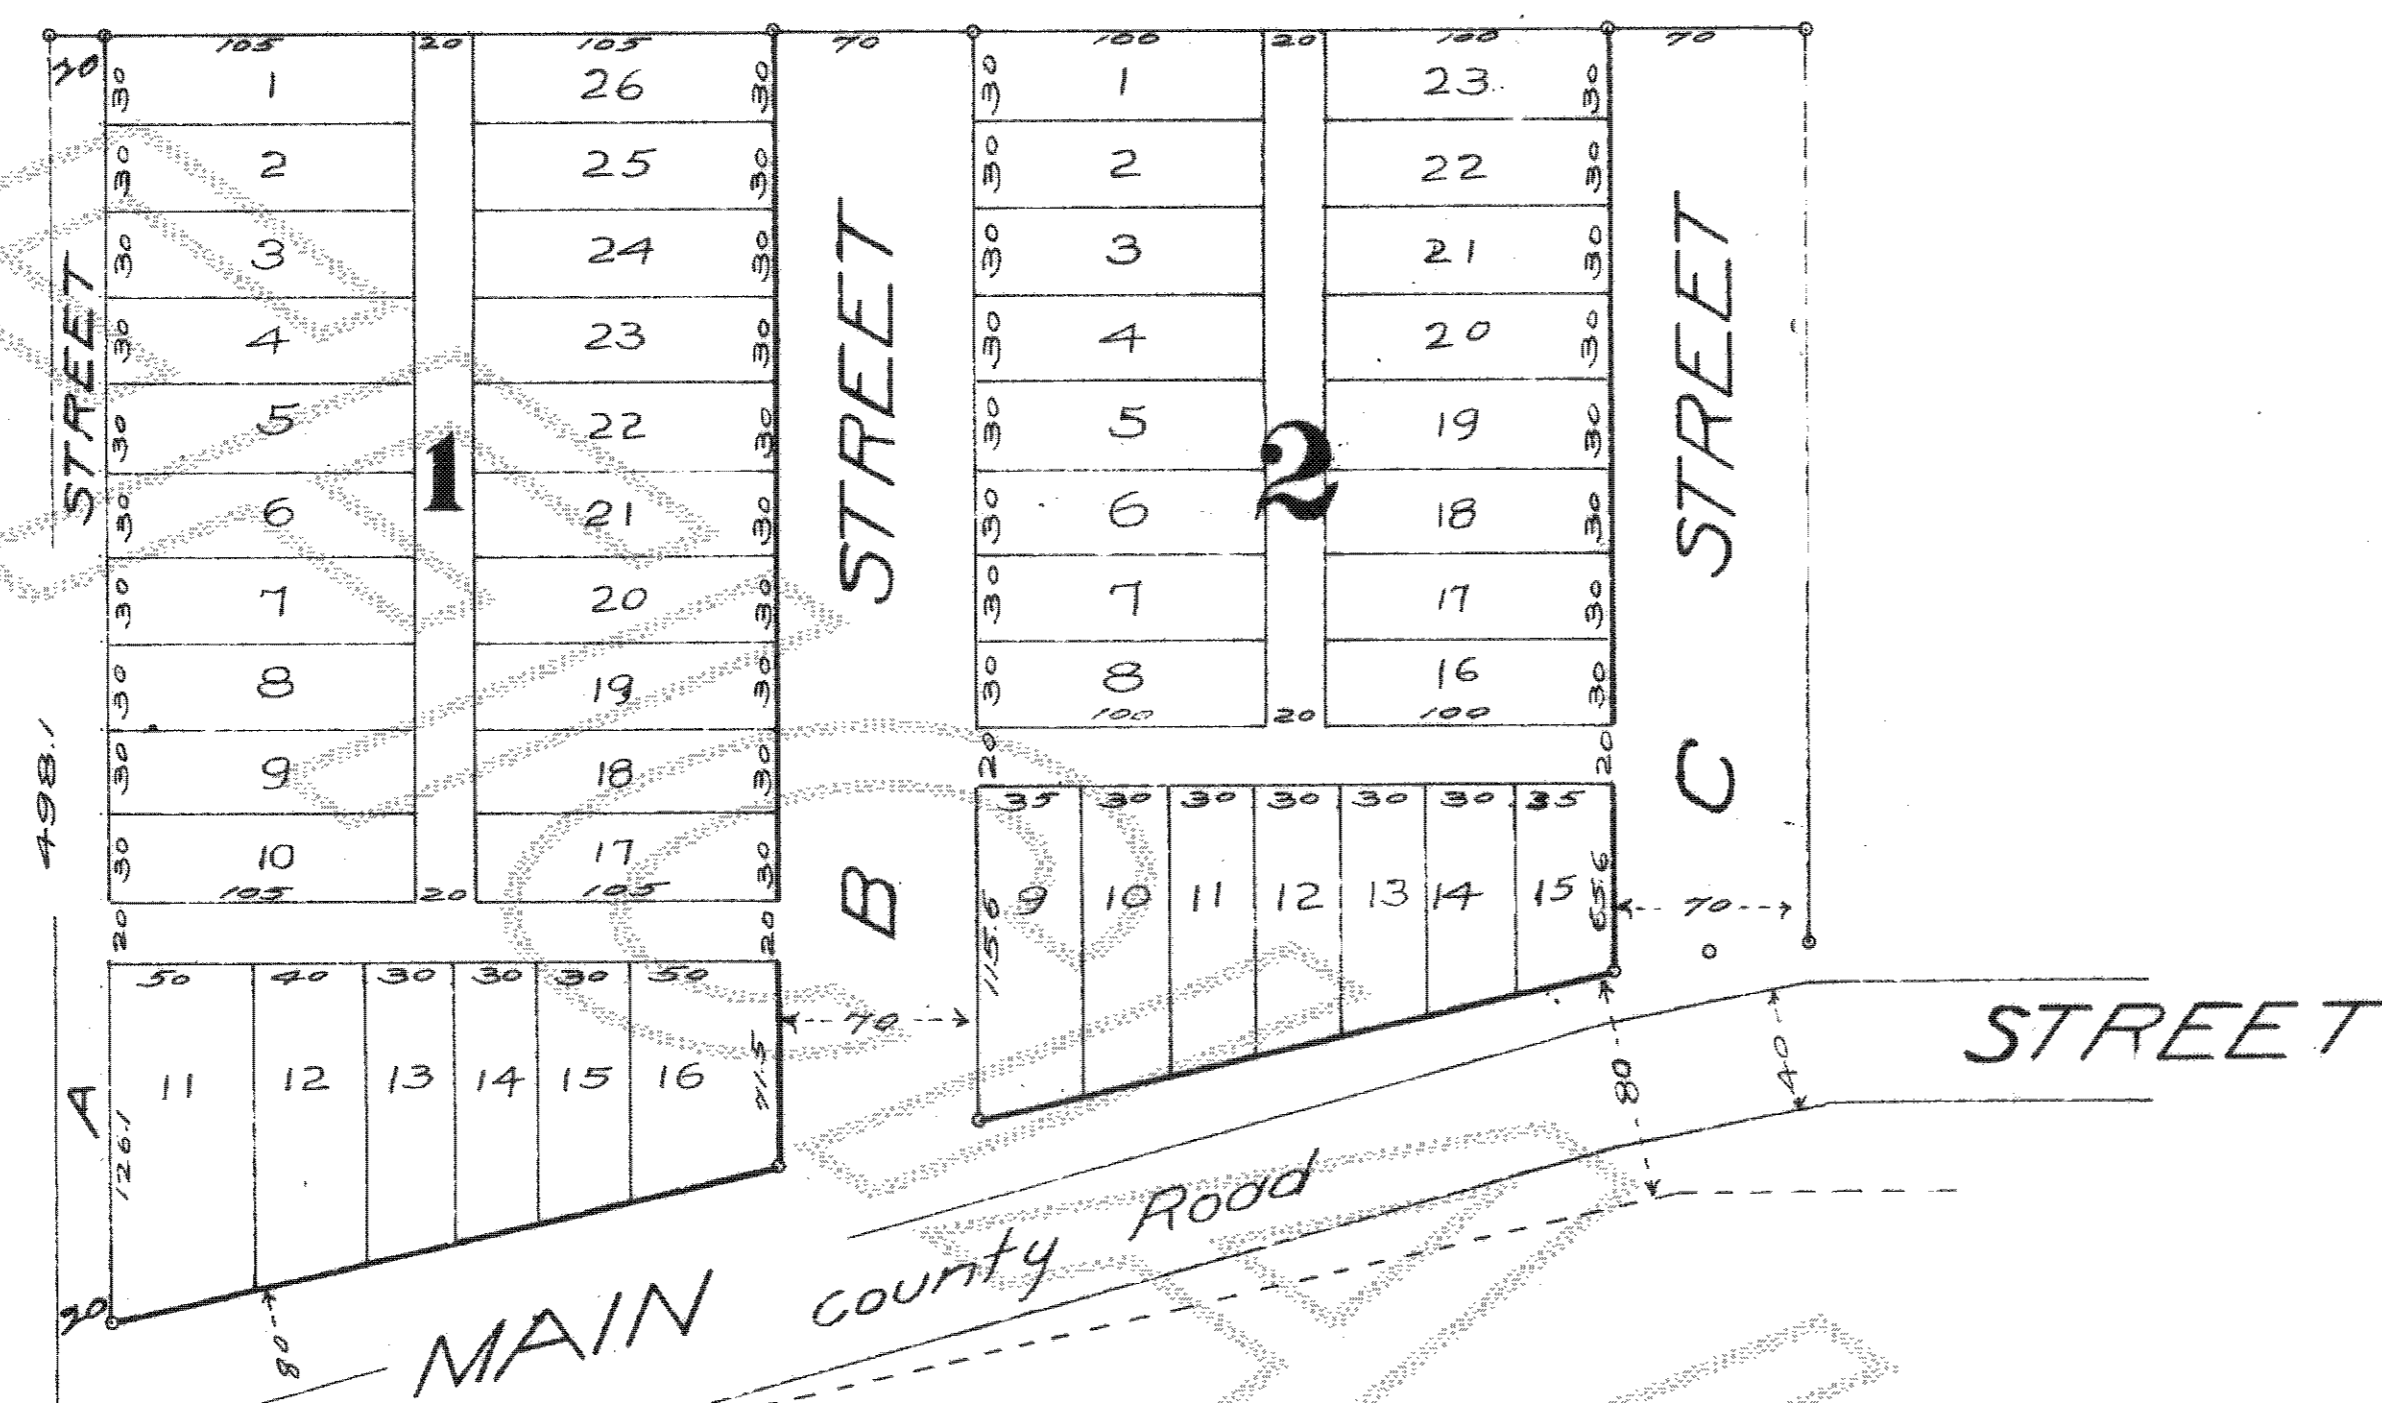

1" = 100' ±

69353.


Filed for record at request of
 A. B. Melville, on the 12th day of Sept.
 A. D. 1908 at 10 minutes past past
 10 o'clock A. M. and recorded in
 volume 3 of Plats of page 70
 records of Skagit County
 Washington

Ed. Fredlund
 Auditor of Skagit County
 Washington
 By F. F. Willard
 Deputy

Approved by the commissioners
 of Skagit County Washington this
 10th day of September 1908
 R. M. Moody
 Chairman

Attest
 clerk

7975
 N. and S. 1/4 Sec. 10, T. 35 N. R. 8 E. W. M.

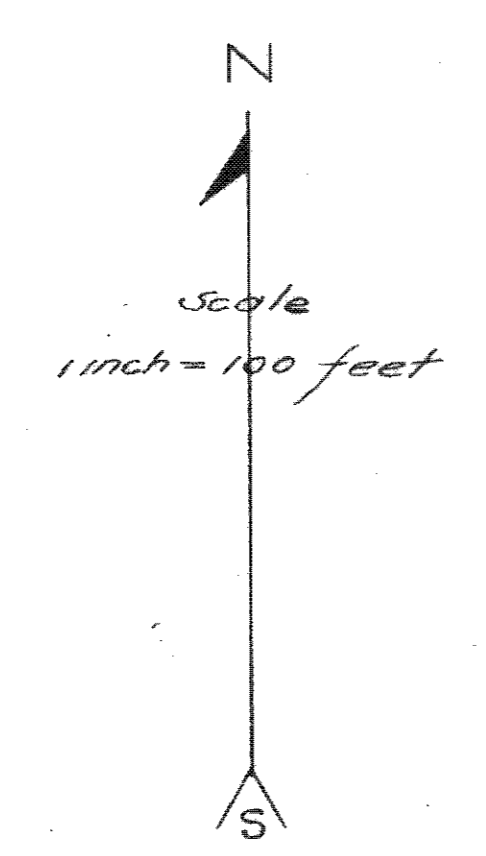

G. N. P. 4
 Center of Sec. 10
 T. 35 N. R. 8 E. W. M.

DESCRIPTION

Central Baker Skagit County Wash.
 being that portion of the S.W. 1/4 of the N.E. 1/4 of
 Sec. 10, T. 35 N. R. 8 E. W. M. lying north of the county
 road and extending 610 feet east from the west
 line of the S.W. 1/4 of the N.E. 1/4 of Sec. 10, T. 35 N.
 R. 8 E. W. M.

All lots are rectilinear except those front
 ing on Main Street.

All dimensions are as marked in feet
 on this plat. The corners to all blocks are
 substantially marked on the ground.

J. G. Gupples
 Civil Engineer

DEDICATION

Know all men by these presents, that
 we Alexander B. Melville and Mamie Melville his
 wife, of Baker Skagit County, Wash., owners in
 fee simple of the lands embraced in the central
 Baker Plat, do hereby declare the same, and do
 hereby dedicate to the use of the public forever
 the streets and alleys, as laid out thereon

In witness whereof we have hereunto
 set our hands and seals this 10 day of
 Sept. 1908.

Signed and sealed
 in presence of
 Thomas Smith
 Augustus Bramley


Alexander B. Melville [Seal]
 Mamie Melville [Seal]

STATE OF WASHINGTON }
 COUNTY OF SKAGIT } ss

On this 10th day of September
 1908 before me the undersigned a Notary Public
 in and for the State of Washington, personally
 appeared Alexander B. Melville and Mamie Melville
 his wife, to me known to be the individuals
 described in and who executed the foregoing
 dedication, and acknowledged to me that
 they signed and sealed the same as their
 own free and voluntary acts and deeds for the
 uses and purposes therein mentioned.

Witness my hand and official seal the
 day and year first above written.

Thomas Smith
 Notary Public in and for
 the State of Washington.
 Residing at Mt. Vernon.

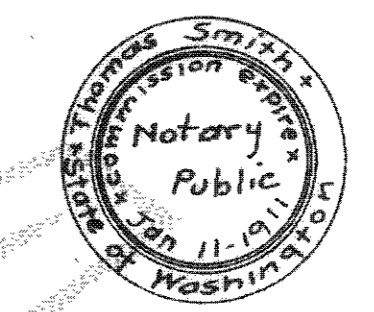

Geo. D. McLean Treasurer of Skagit
 County Wash. certify that all taxes due upon
 the real estate embraced in this plat have
 been fully paid.

Witness my official signature and
 seal this 10 day of Sept. 1908.

Geo. D. McLean
 Treasurer
 By W. R. Wells Dep.

