


# CROFOOT'S FIRST ADDITION TO THE TOWN OF CONCRETE

Reitze, Storey & Duffy,  
General Engineers.

Scale 1 in. = 50 ft.

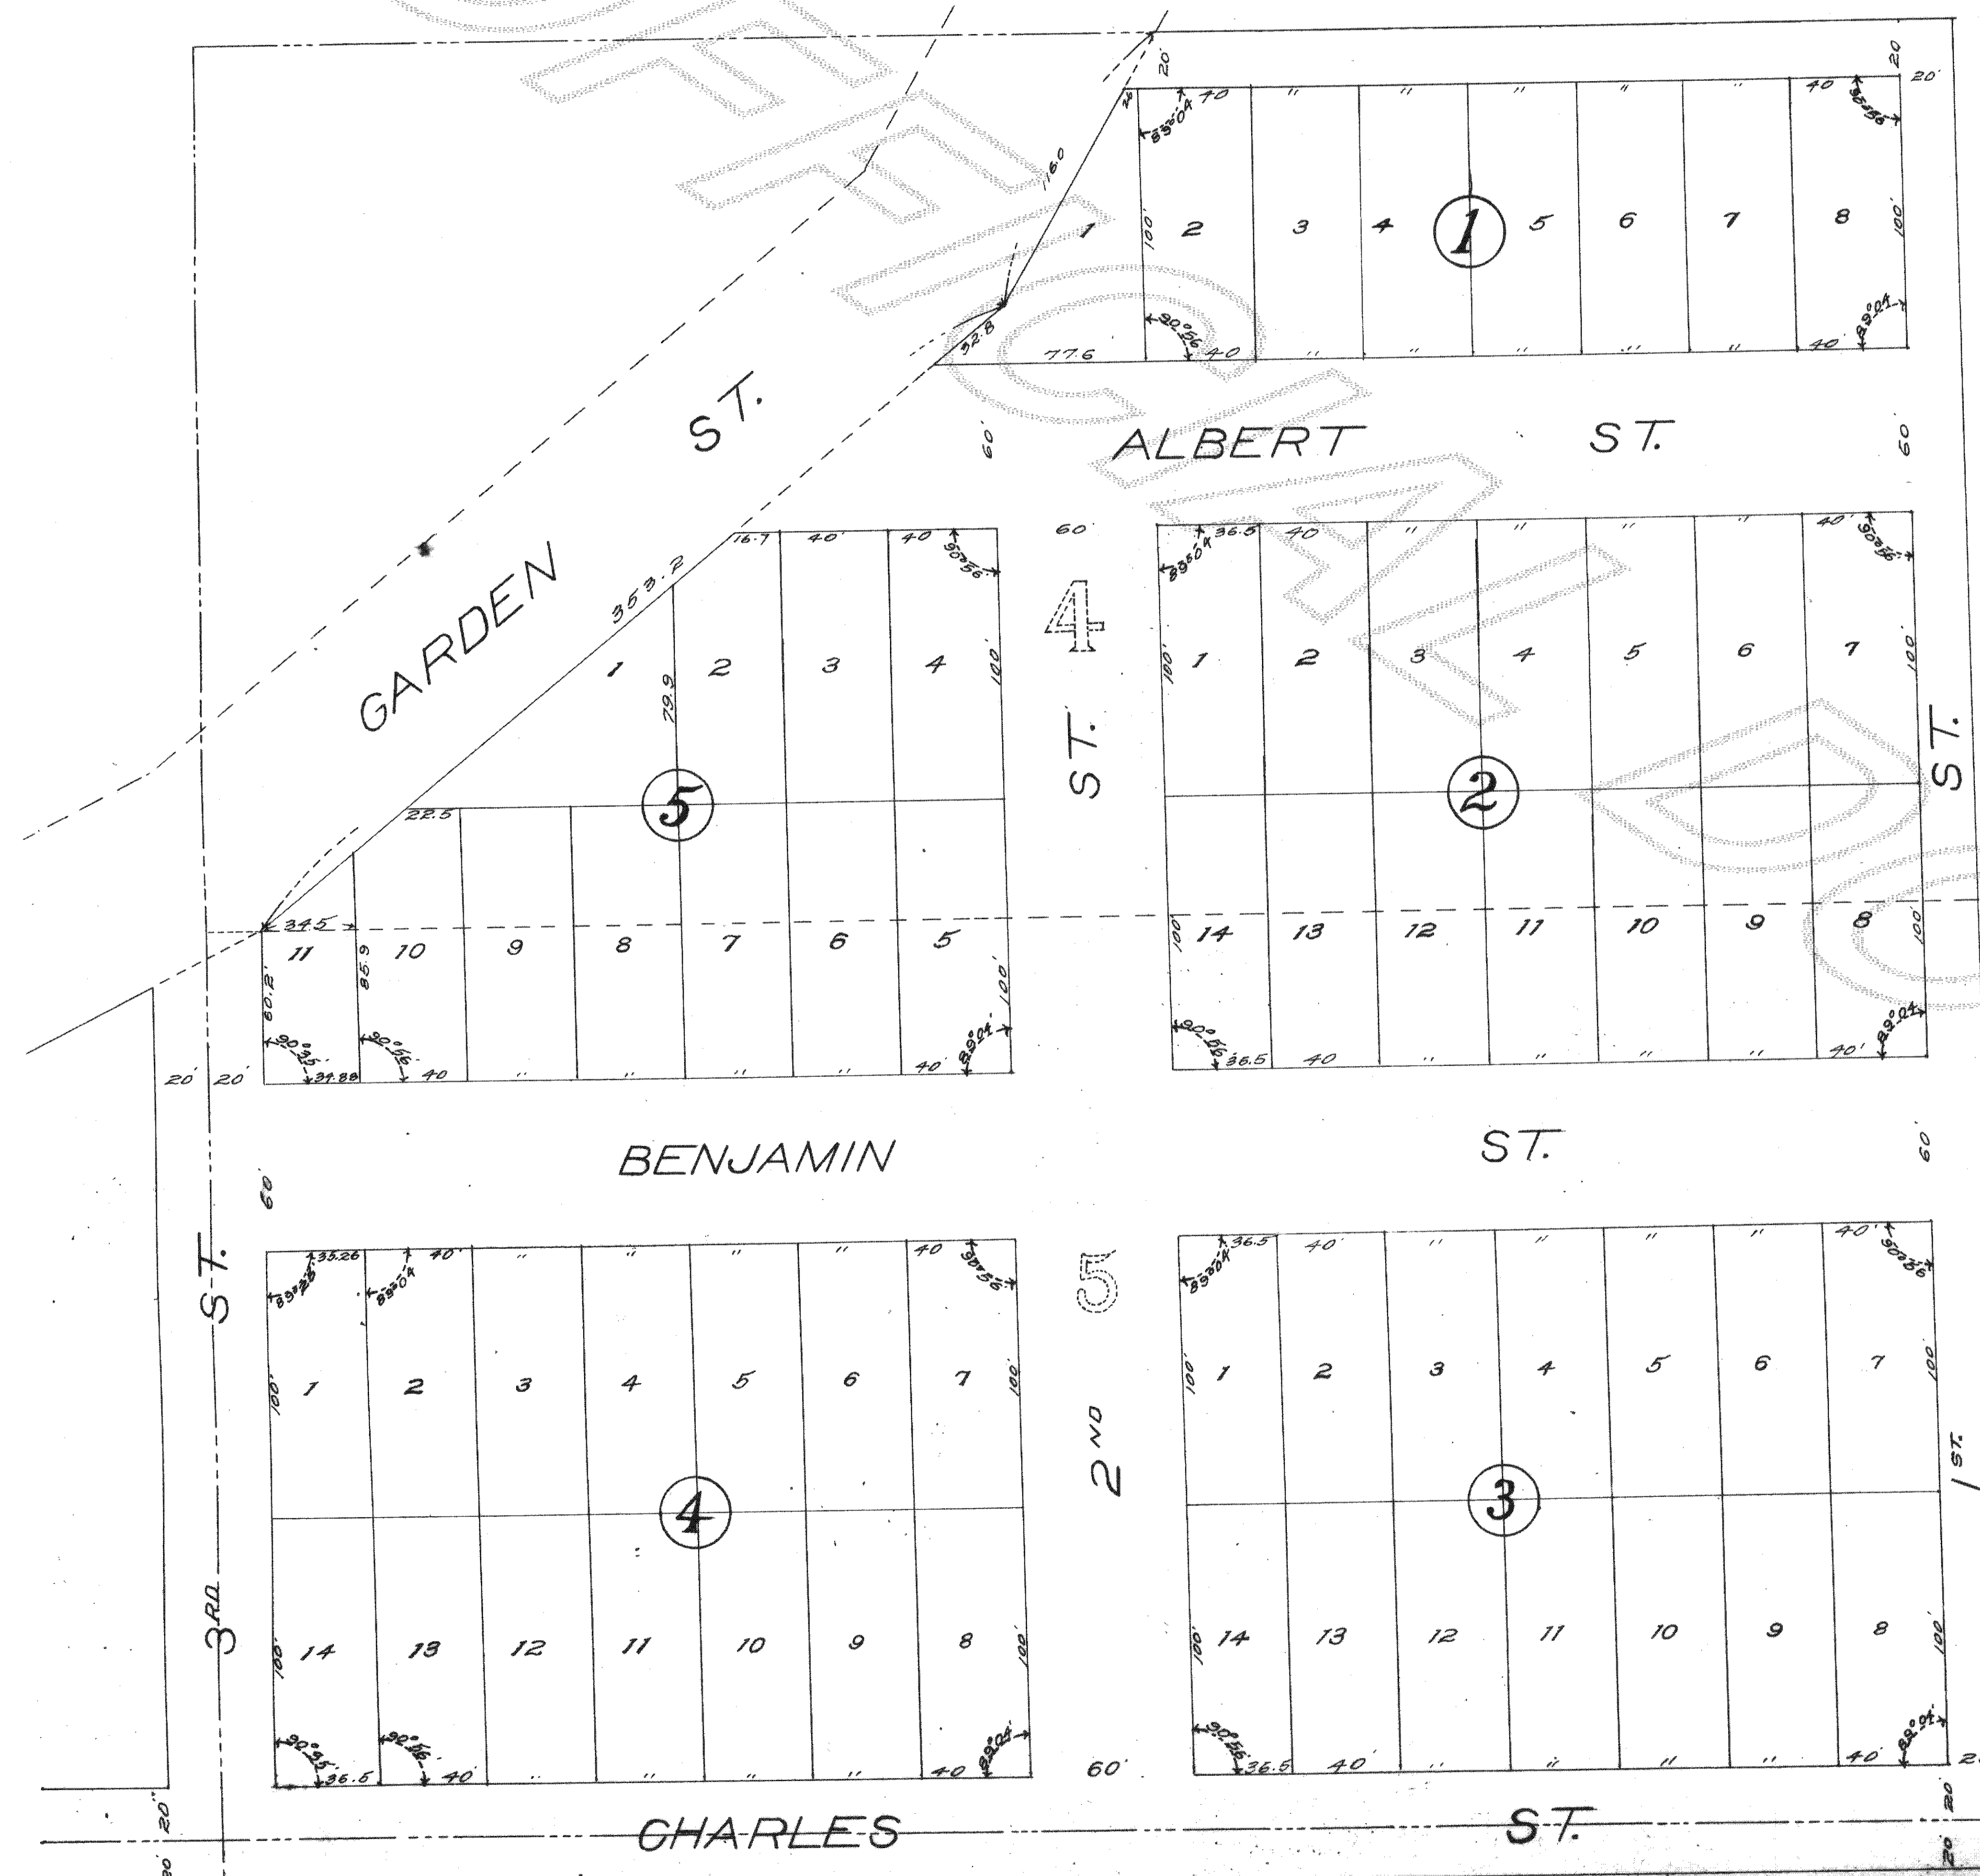

### DESCRIPTION


This plat of Crofoot's First Addition to the Town of Concrete embraces all of Tracts 4 and 5, Division A' of Garden Addition to Baker, located in Sec. 10, Twp. 35 N. R. 8 E. W.M. All distances are as shown in feet.

### DEDICATION

Know all men by these presents that I Will. D. Crofoot, a bachelor, owner in fee simple of the foregoing described land do hereby this plat of Crofoot's First Addition to the town of Concrete and do hereby dedicate to the use of the public forever all the streets hereon shown.  
In witness whereof I have hereunto set my hand this 11 day of July A.D. 1910  
Will D. Crofoot

### ACKNOWLEDGEMENT

State of Washington } ss  
County of Shagit } This is to certify that on this 11th day of July A.D. 1910, before me a Notary Public in and for the State of Washington, duly qualified, commissioned, and sworn personally appeared Will D. Crofoot to me known to be the individual described in, and who executed the foregoing dedication and acknowledged to me that he signed the same as his free and voluntary act and deed for the uses and purposes therein described.  
In witness whereof I have hereunto set my hand and affixed my official seal this 11 day of July A.D. 1910

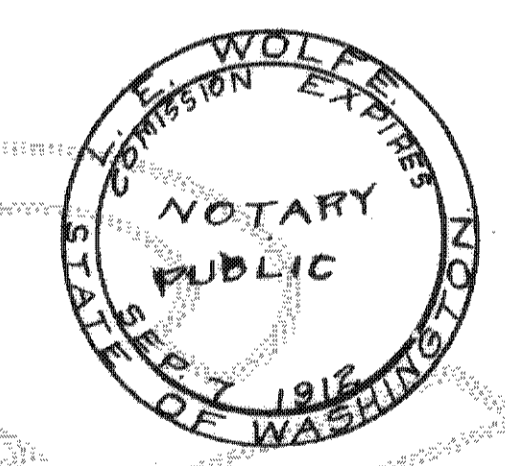

L. E. Wolfe  
Notary Public in and for the State of Washington, residing at Concrete.

Examined and approved this 7 day of Sept. A.D. 1910  
T. D. MacNeil  
County Engineer

Examined and approved by the Board of County Commissioners this 7 day of Sept. A.D. 1910.

Attest: J. M. Shields Clerk of the Board. W. J. Thompson Chairman.

No. 81040  
Filed for record at the request of Will D. Crofoot this 7 day of Sept. A.D. 1910 at 40 min. past 1 P.M. and recorded in vol 3 of Plats, page 88 Records of Shagit County Washington.

J. M. Shields  
County Auditor.  
By H. V. Alexander Deputy