


SUPPLEMENTAL PLAT 1 GARDEN ADDITION TO BAKER

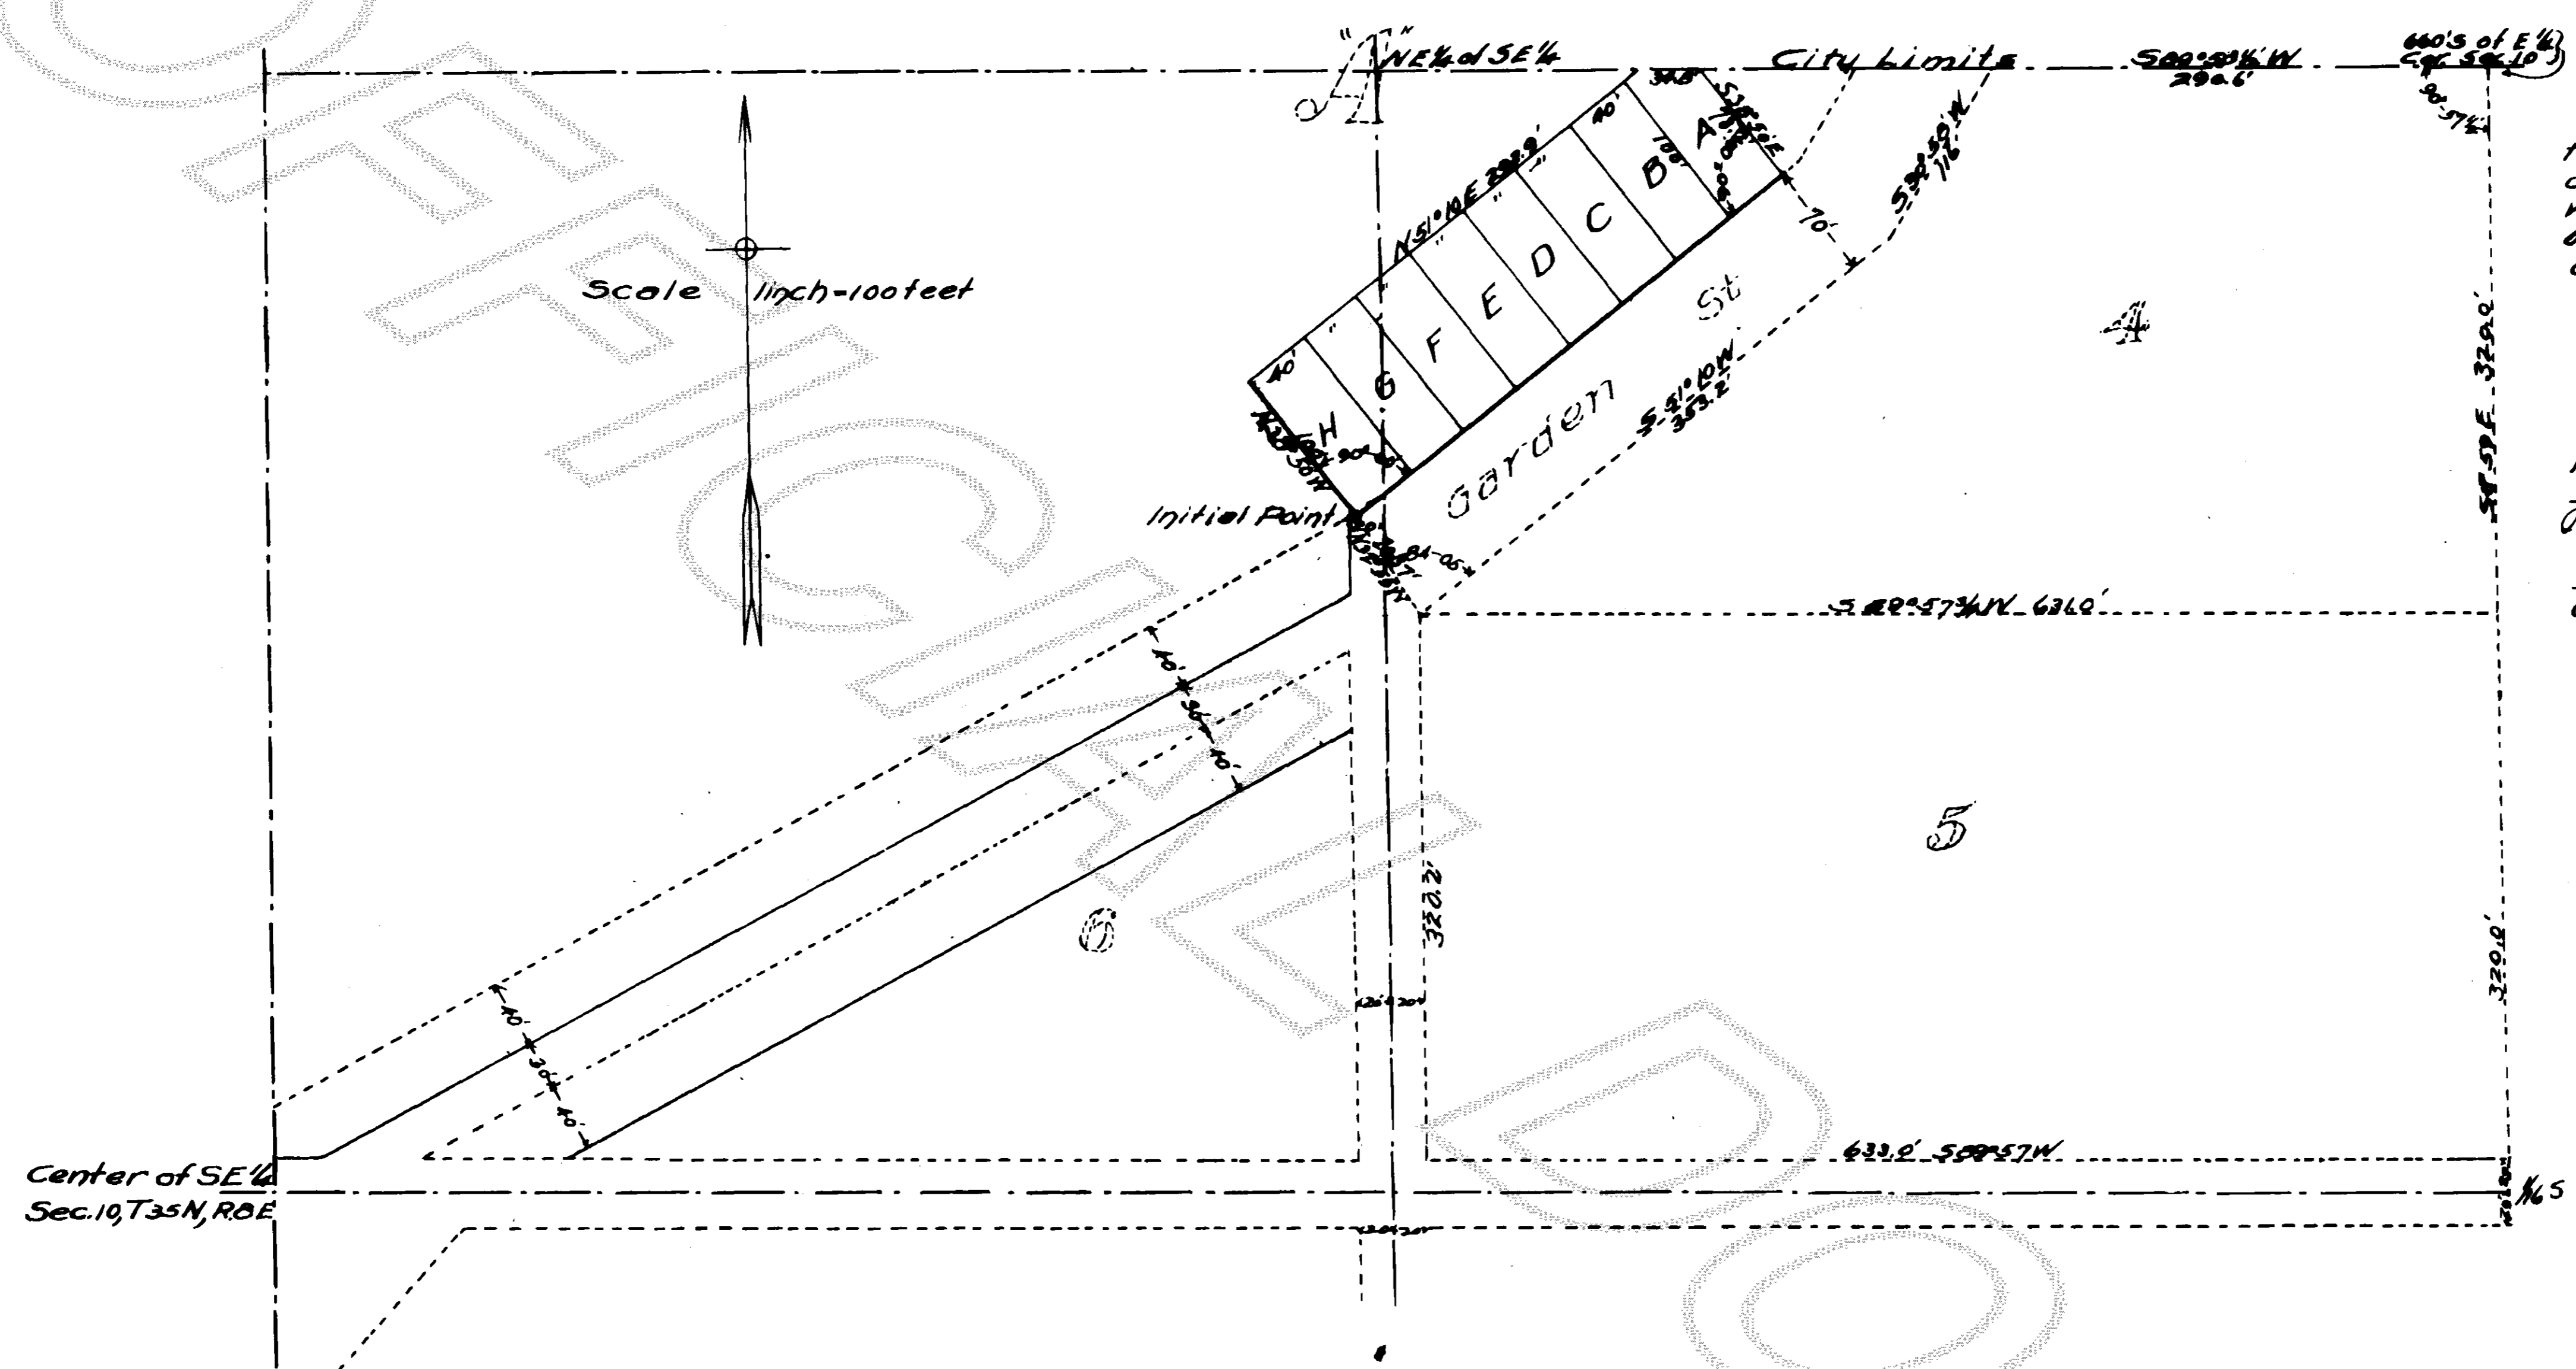

I hereby certify that all taxes heretofore levied and which have become a charge on the property described within, according to the books and records of my office, have been fully paid and discharged.
 Dated this 31st day of Jan. 1912
W. V. Alexander
 Auditor Skagit County, Wash.

FILED FOR RECORD AT REQUEST OF *Prof. W. V. Alexander* on the 7th day of Feb. 1912 at 12 minutes past 3 o'clock P. M. and recorded in Volume of _____ of _____ at page _____ Records of SKAGIT COUNTY, WASHINGTON
J. M. Shields
 Auditor Skagit County, Washington
W. V. Alexander
 Deputy

DESCRIPTION

The Initial Point of this supplemental Plat 1, Garden Addition to Baker is at the angle point on the North marginal line of Garden Street opposite the corner common to Lots 4 & 5 Garden Addition to Baker and is N 22° 55' W 70.27 ft distant therefrom.
 This Plat embraces the following described property: Beginning at said Initial Point, thence N 38° 50' W 100 ft, thence N 51° 10' E 292.97 ft, thence S 55° 10' E 70.27 ft, thence S 51° 10' W 32.0 ft along the north marginal line of Garden St to the place of beginning. Said property is divided into Lots A to H which are 40' by 100' excepting A which is as shown on plat.
 All corners are securely marked on the ground.
 All lines of original plat of Garden Addition to Baker are shown by broken lines.
P. J. Madler Eng.


DEDICATION

Know all men by these presents that the Bradsberry Logging Co, a corporation owning the ground included within the above plat of Supplemental Plat 1 Garden Addition to Baker, do hereby dedicate the Streets and Aways shown thereon for the use of the public forever.
 In witness whereof I have hereunto set my hand and affixed my official seal this _____ day of _____ A.D. 1911
Bradsberry Logging Co
By Frank Bradsberry
 President
 Attest: *R. P. Reno* Secretary



ACKNOWLEDGMENT

STATE OF WASHINGTON) ss
 COUNTY OF SKAGIT
 On this 14th day of December A.D. 1911, before me personally appeared Frank Bradsberry, to me known to be the President of the corporation that executed the within and foregoing instrument and acknowledged the said instrument to be the free and voluntary act and deed of said corporation for the uses and purposes therein mentioned, and on oath stated that he was authorized to execute said instrument and that the seal affixed is the corporate seal of said corporation.
 In witness whereof I have hereunto set my hand and affixed my official seal the day and year first above written.

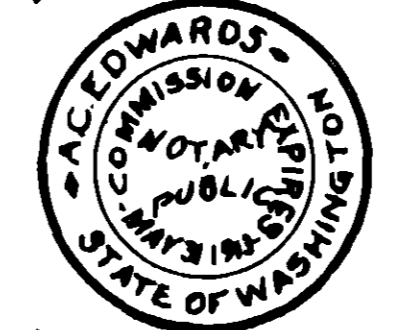

Examined and approved this 30th day of Jan. 1912.
J. M. Shields
 Co. Eng'r.

Examined and approved this 3rd day of Jan. 1912.
J. M. Shields
 County Auditor
W. V. Alexander
 Chairman, Board of Co. Comm'rs