

DESCRIPTION

The land contained within the attached plat of BLOCK 5 & 6-K of P. CEMETERY, is described as follows: beginning 176.42 feet West of the N.E. corner of SW 1/4 of NW 1/4 of Sec. 17- Twp. 35 N. R. 6 E. W. M.; thence West 114 feet; thence South 264 feet; thence Southeasterly along right-of-way line of County road to a point due South of place of beginning; thence North to place of beginning.

DEDICATION

KNOW ALL MEN BY THESE PRESENTS:

That the Eagle Cemetery Association of Lyman, Washington, being the owner's in fee simple of the lands described in the annexed plat of BLOCK 5 & 6-K. of P. CEMETERY-LYMAN, WASH., do hereby declare said plat and dedicate to the public use forever, all streets, avenues, alleys and walks, thereon platted.

IN WITNESS WHEREOF

the Eagle Cemetery Association has caused these presents to be executed by its President and Secretary, and its corporate seal to be affixed this 14 day of October, 1935.

Frank Ries
President


F. L. Bassett
Secretary

ACKNOWLEDGEMENT

STATE OF WASHINGTON }
COUNTY OF SKAGIT }


On this 14 day of October, 1935, before me personally appeared Frank Ries and F.L. Bassett to me known to be the President and Secretary, respectively of the corporation which executed the attached plat, and acknowledged the said instrument to be the free and voluntary act and deed of said corporation, for the uses and purposes therein mentioned, and on oath stated that they were authorized to execute the said instrument, and that the seal affixed is the corporate seal of said corporation.

IN WITNESS WHEREOF, I have hereunto set my hand and affixed my seal this 14th day of October, 1935.

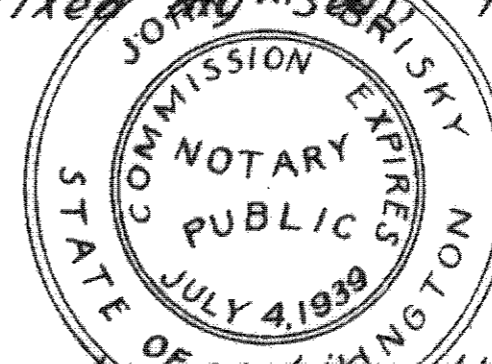

John W. Brisky
Notary Public in and for the State of Washington, residing at

I hereby certify that all taxes upon the above described land, have been paid and discharged, up to and including the year 1935.

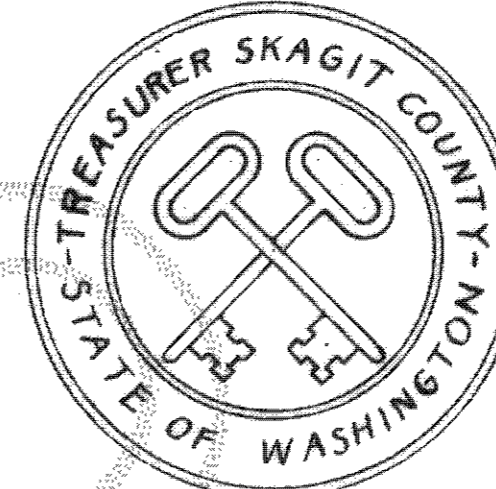


Leo J. Dunlop
Treasurer - Skagit County


Filed for record at the request of John Brisky this 17th day of October, 1935 at 1:28 o'clock P.M. and recorded on page 11 Volume 5 of Plats.

C. P. Klobe 1-1
Auditor - Skagit County

Examined and Approved by the Board of County Commissioners of Skagit County, Wash., this 17th day of October, 1935

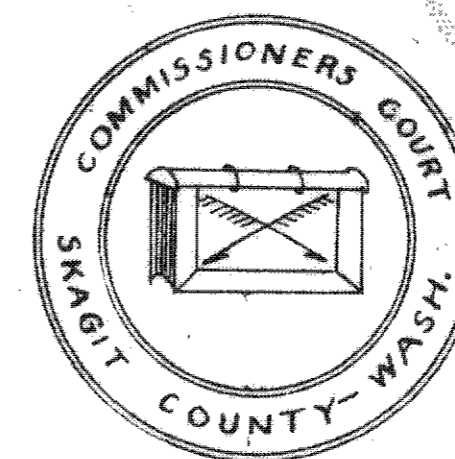

Hugo R. ...
Chairman of Board

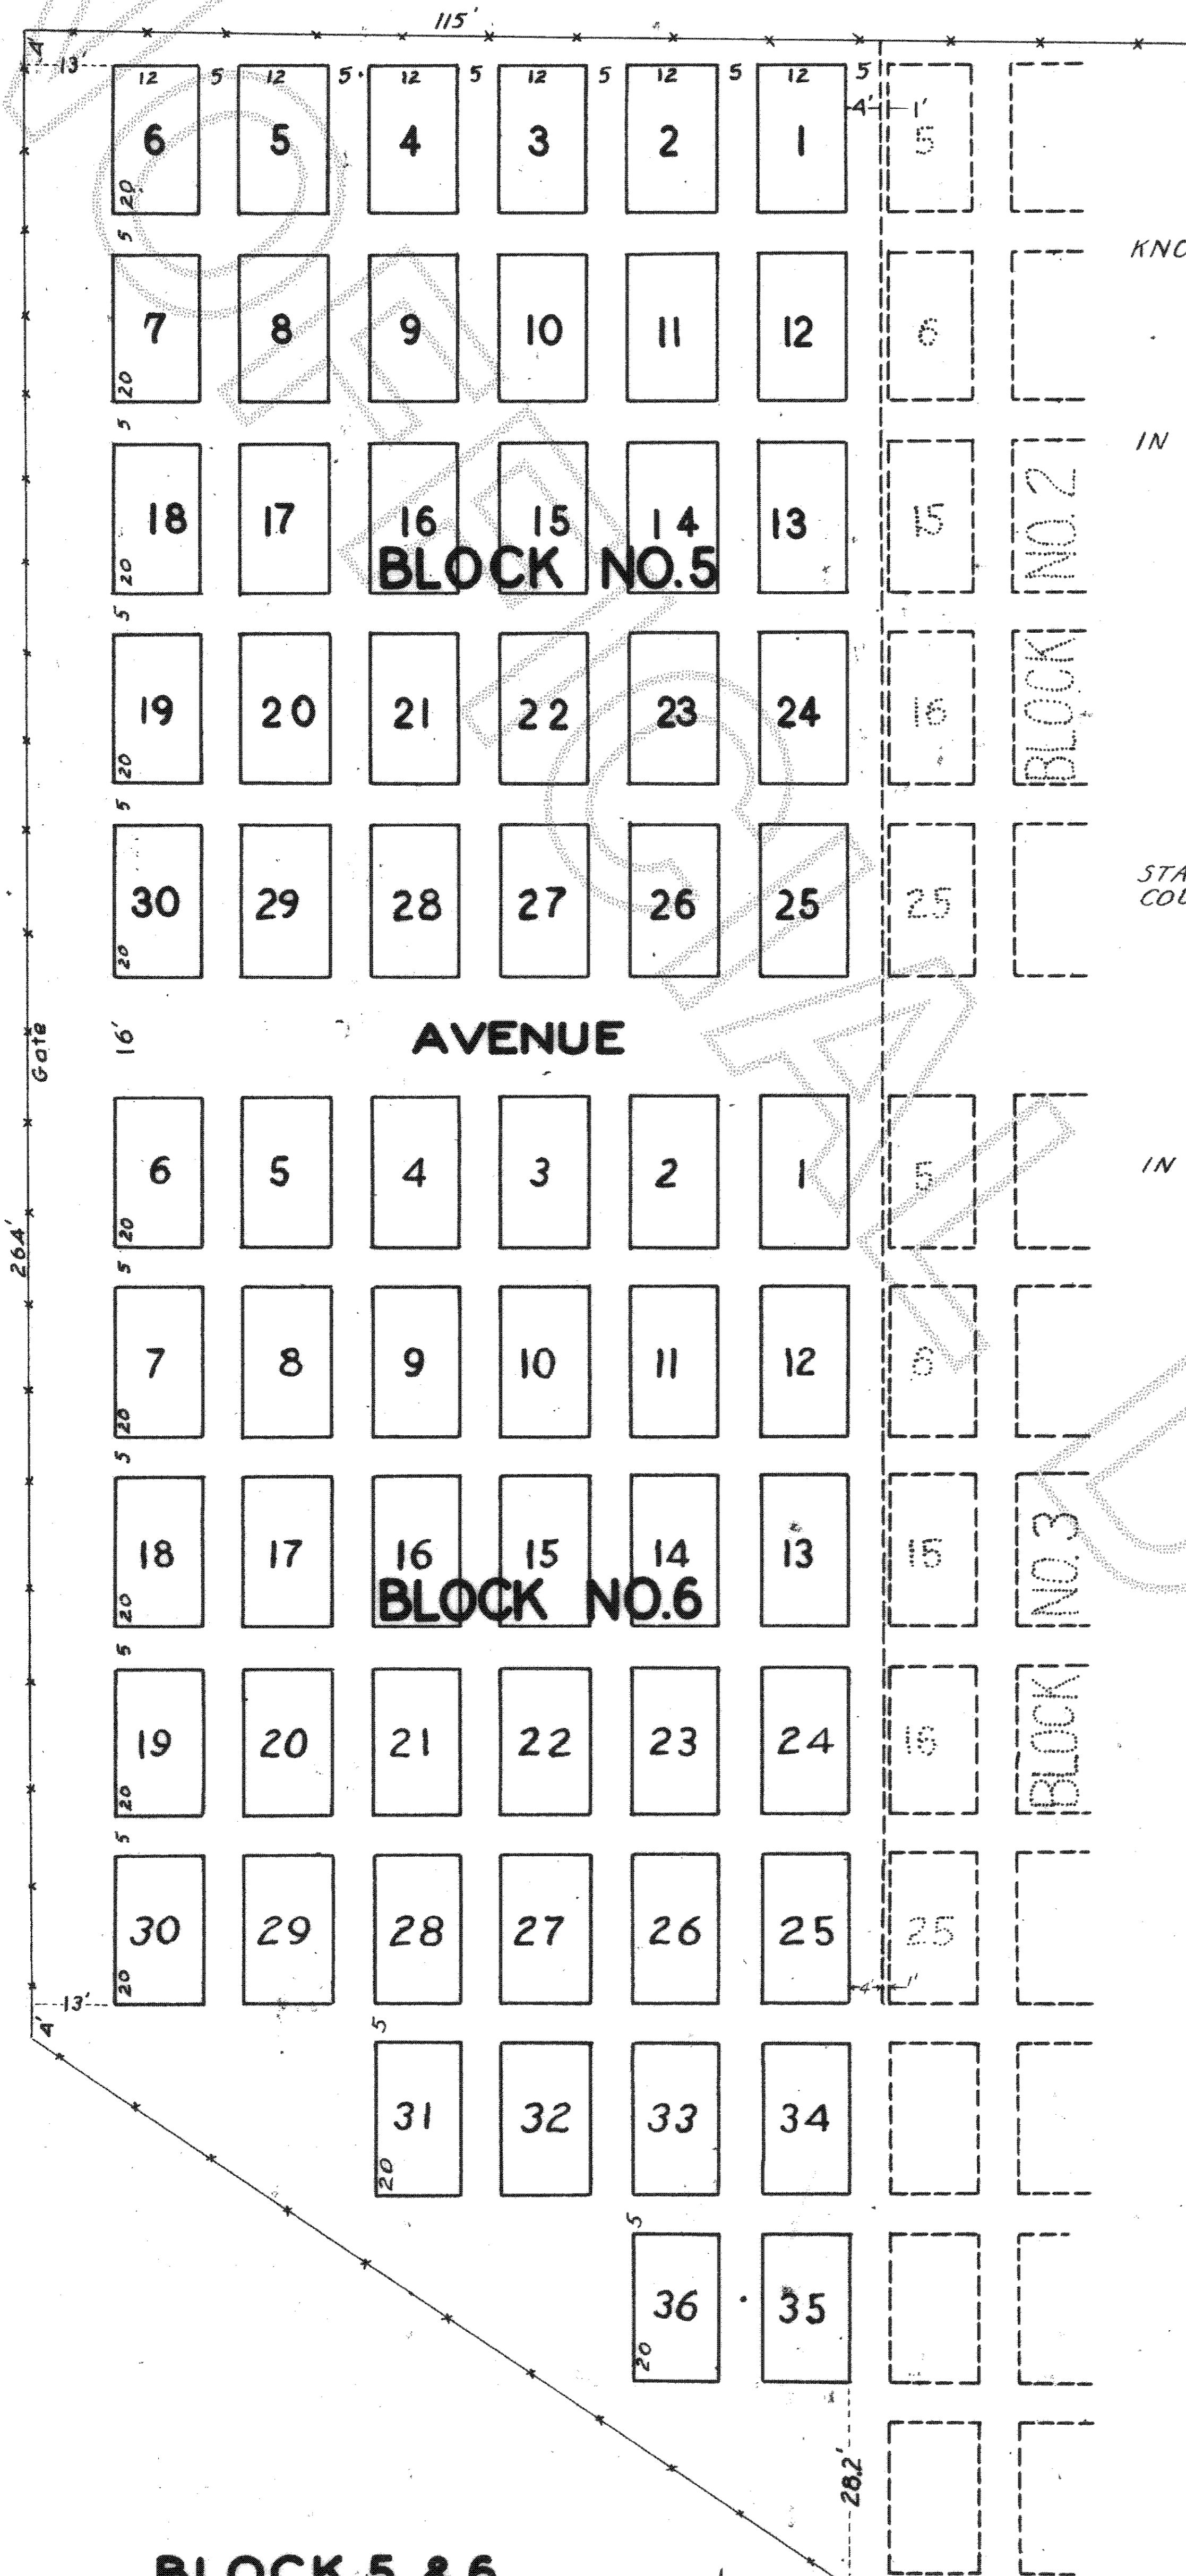

BLOCK 5 & 6
K. of P. CEMETERY
LYMAN - WASH.
1935

SCALE 1" = 20'