



UNOFFICIAL

EAST 1/4 CORNER SECTION 4 FOUND 1/4" PIPE 2' HIGH 1971. 45' SOUTH FOUND 3 1/2" FIR TREE WITH OLD BLAZE AND YELLOW FOREST TAG MARKED BY R. JENSON 1948 AND 1959.

710 00
81 NOV 17 1981
RECORDED
Leonard & Boudinot



• DENOTES REBAR WITH YELLOW CAP MARKED "LEONARD 8992", SET.

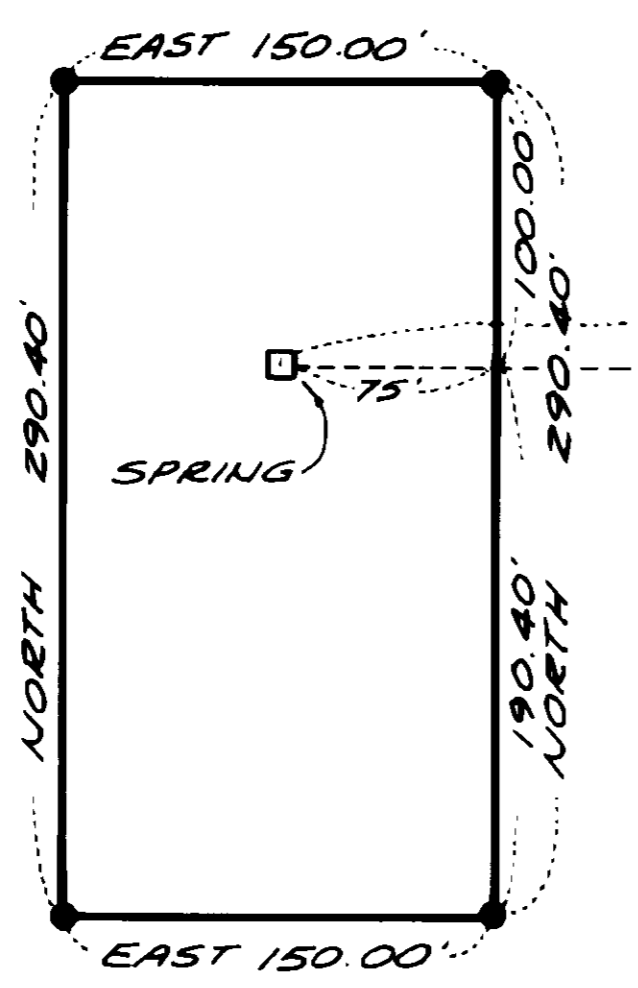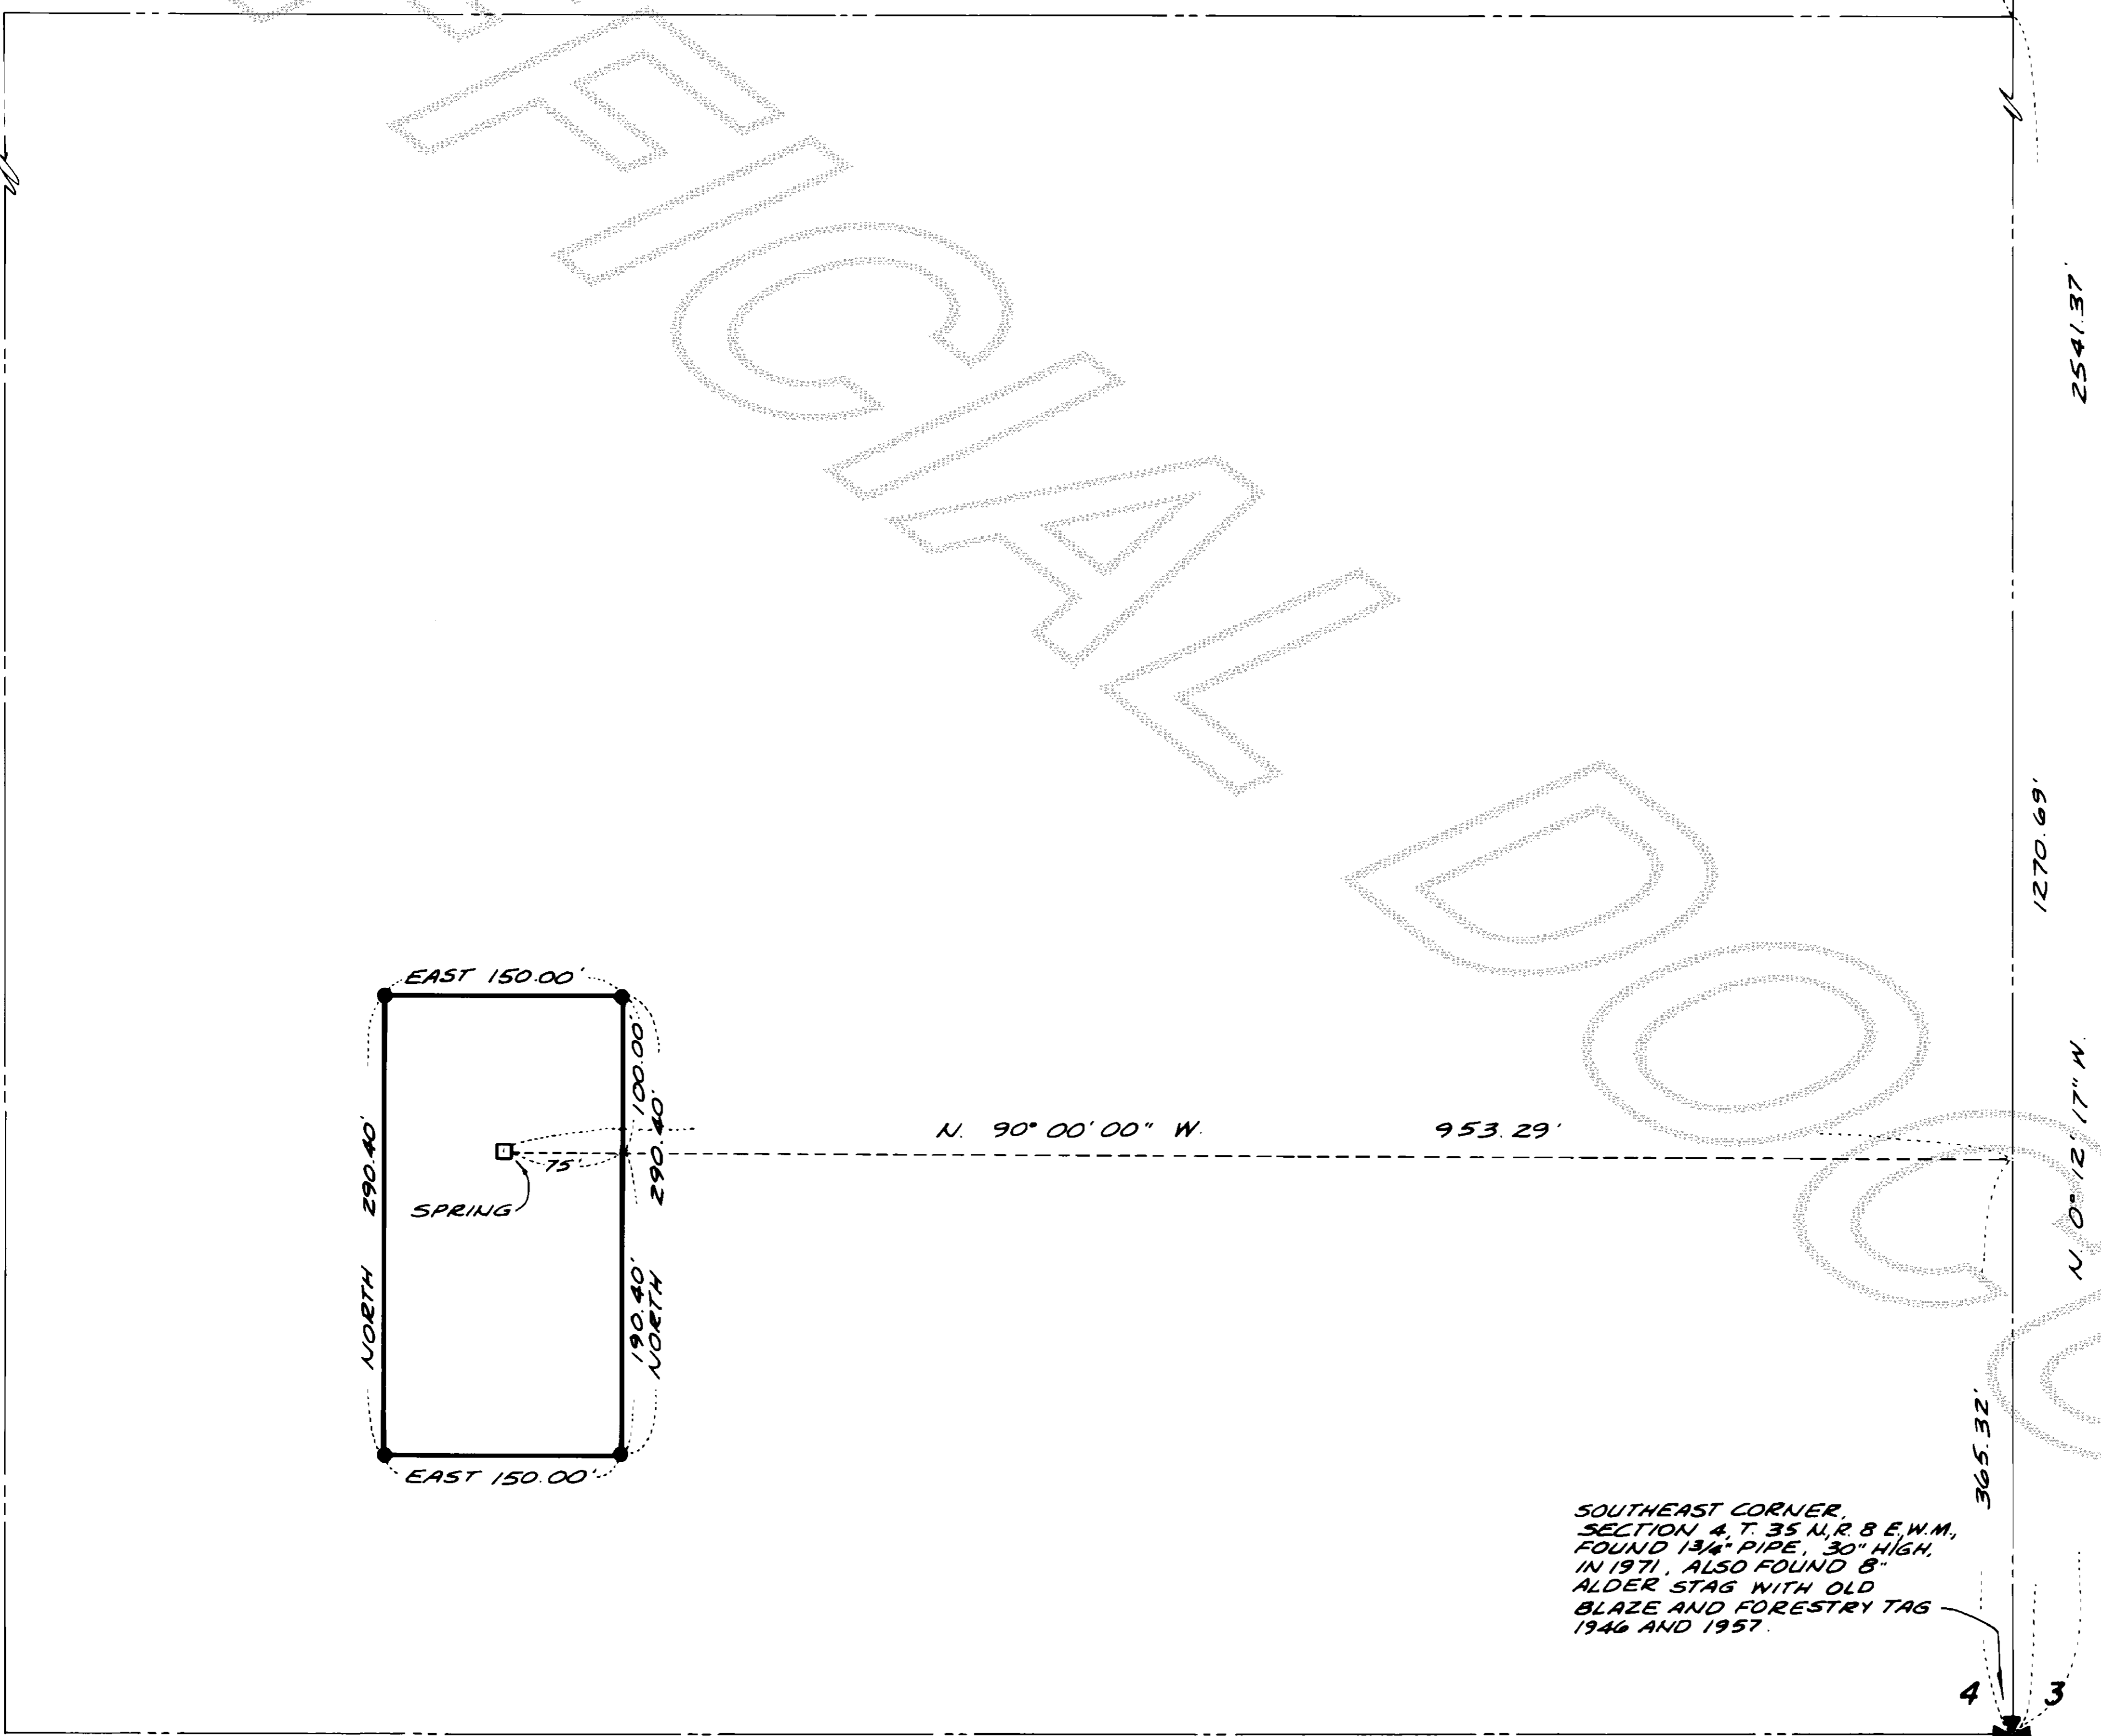

LEGAL DESCRIPTION

THAT PORTION OF THE SOUTHEAST QUARTER OF THE SOUTHEAST QUARTER OF SECTION 4, TOWNSHIP 35 NORTH, RANGE 8 EAST, W.M., BEING MORE PARTICULARLY DESCRIBED AS FOLLOWS:
COMMENCING AT THE SOUTHEAST CORNER OF SAID SECTION; THENCE NORTH 0° 12' 17" WEST ALONG THE EAST LINE OF SAID SOUTHEAST QUARTER OF THE SOUTHEAST QUARTER OF SECTION 4 A DISTANCE OF 365.32 FEET THENCE NORTH 90° WEST A DISTANCE OF 878.29 FEET TO THE TRUE POINT OF BEGINNING; THENCE NORTH 0° EAST A DISTANCE OF 100.00 FEET; THENCE NORTH 90° WEST A DISTANCE OF 150.00'; THENCE SOUTH 0° EAST A DISTANCE OF 290.40 FEET; THENCE NORTH 90° EAST A DISTANCE OF 150.00 FEET; THENCE NORTH 0° EAST A DISTANCE OF 190.40 FEET TO THE TRUE POINT OF BEGINNING.

SOUTHEAST CORNER SECTION 4, T. 35 N., R. 8 E., W.M., FOUND 1 1/4" PIPE 30" HIGH, IN 1971. ALSO FOUND 8" ALDER STAG WITH OLD BLAZE AND FORESTRY TAG 1946 AND 1957.

SURVEYOR'S CERTIFICATE

This map correctly represents a survey made by me or under my direction in conformance with the requirements of the Survey Recording Act, at the request of LONE STAR INDUSTRIES, INC.

John E. Leonard, Jr.
JOHN E. LEONARD, JR.; P.L.S. & P.E.
Certificate No. 8992 Date Nov 17, 1981

AUDITOR'S CERTIFICATE

Filed for record this 17th day of November 1981, at 1:55 P.M. in Book 3 of Surveys at page 153 at the request of Leonard and Boudinot, Inc. under Auditor's File Number 811170021

Luella Henry
County Auditor
Joan Buchanan
By Deputy

SURVEY IN SECTION 4, TWP. 35 N., RGE. 8 E., W.M. OF SPRING SITE FOR LONE STAR INDUSTRIES, INC.

DWN. BY: BLS DATE: NOV. 1981
FIELD BOOK: 227 PG. 5

LEONARD AND BOUDINOT, INC
CIVIL ENGINEERS AND LAND SURVEYORS
612 E. FAIRHAVEN, BURLINGTON, WASHINGTON 735-0431

SCALE: 1" = 100'
JOB No.: 81186