

MILL ADDITION TO BAKER

Scale: 1 inch = 100 feet.

DESCRIPTION

Mill Addition to Baker, consists of a portion of the S.E. 1/4 of the S.E. 1/4 of the N.E. 1/4 of Section 10 Twp 35 N., R. 8 E., W. 1 M., as shown on this plat. The initial point is on an iron stake at the S.W. corner of the above described tract.
All distances and dimensions as shown in feet.

DEDICATION

Know all men by these presents that the Baker River Lumber Company, a corporation, owning the ground included within the above plat of Mill Addition to Baker, do hereby dedicate the streets, shown there-on, for the use of the Public forever.

In witness whereof I have here-unto set my hand and affixed my official seal this day of September A.D. 1908.

Baker River Lumber Company,
By R. Roggenstroh President
Attest D. D. Dillard Secretary




ACKNOWLEDGEMENT

State of Washington, ss.
County of Skagit


On this 11th day of September A.D. 1908, before me, personally appeared F. Roggenstroh, to me to be the President of the corporation that executed the within and fore-going instrument and acknowledged the said instrument to be the free and voluntary act and deed of said Corporation, for the uses and purposes there-in mentioned and on oath stated that he was authorized to execute said instrument and that the seal affixed is the corporate seal of said corporation.

In witness whereof I have here-unto set my hand and affixed my official seal the day and year first above written

E. G. Miller
Notary Public in and for state of Washington
Residing at Concrete.

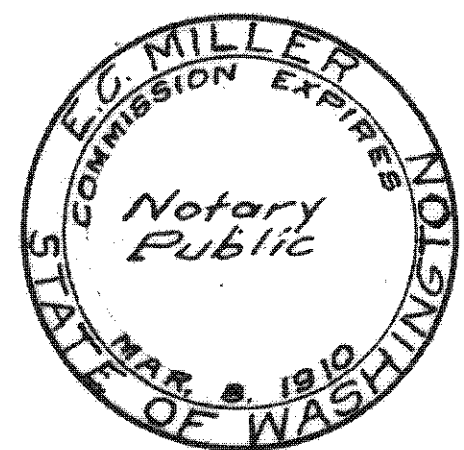

EXAMINED AND APPROVED
This 6 day of Oct. 1908.
R. M. Moody,
Chairman, Board of Co. Commissioners

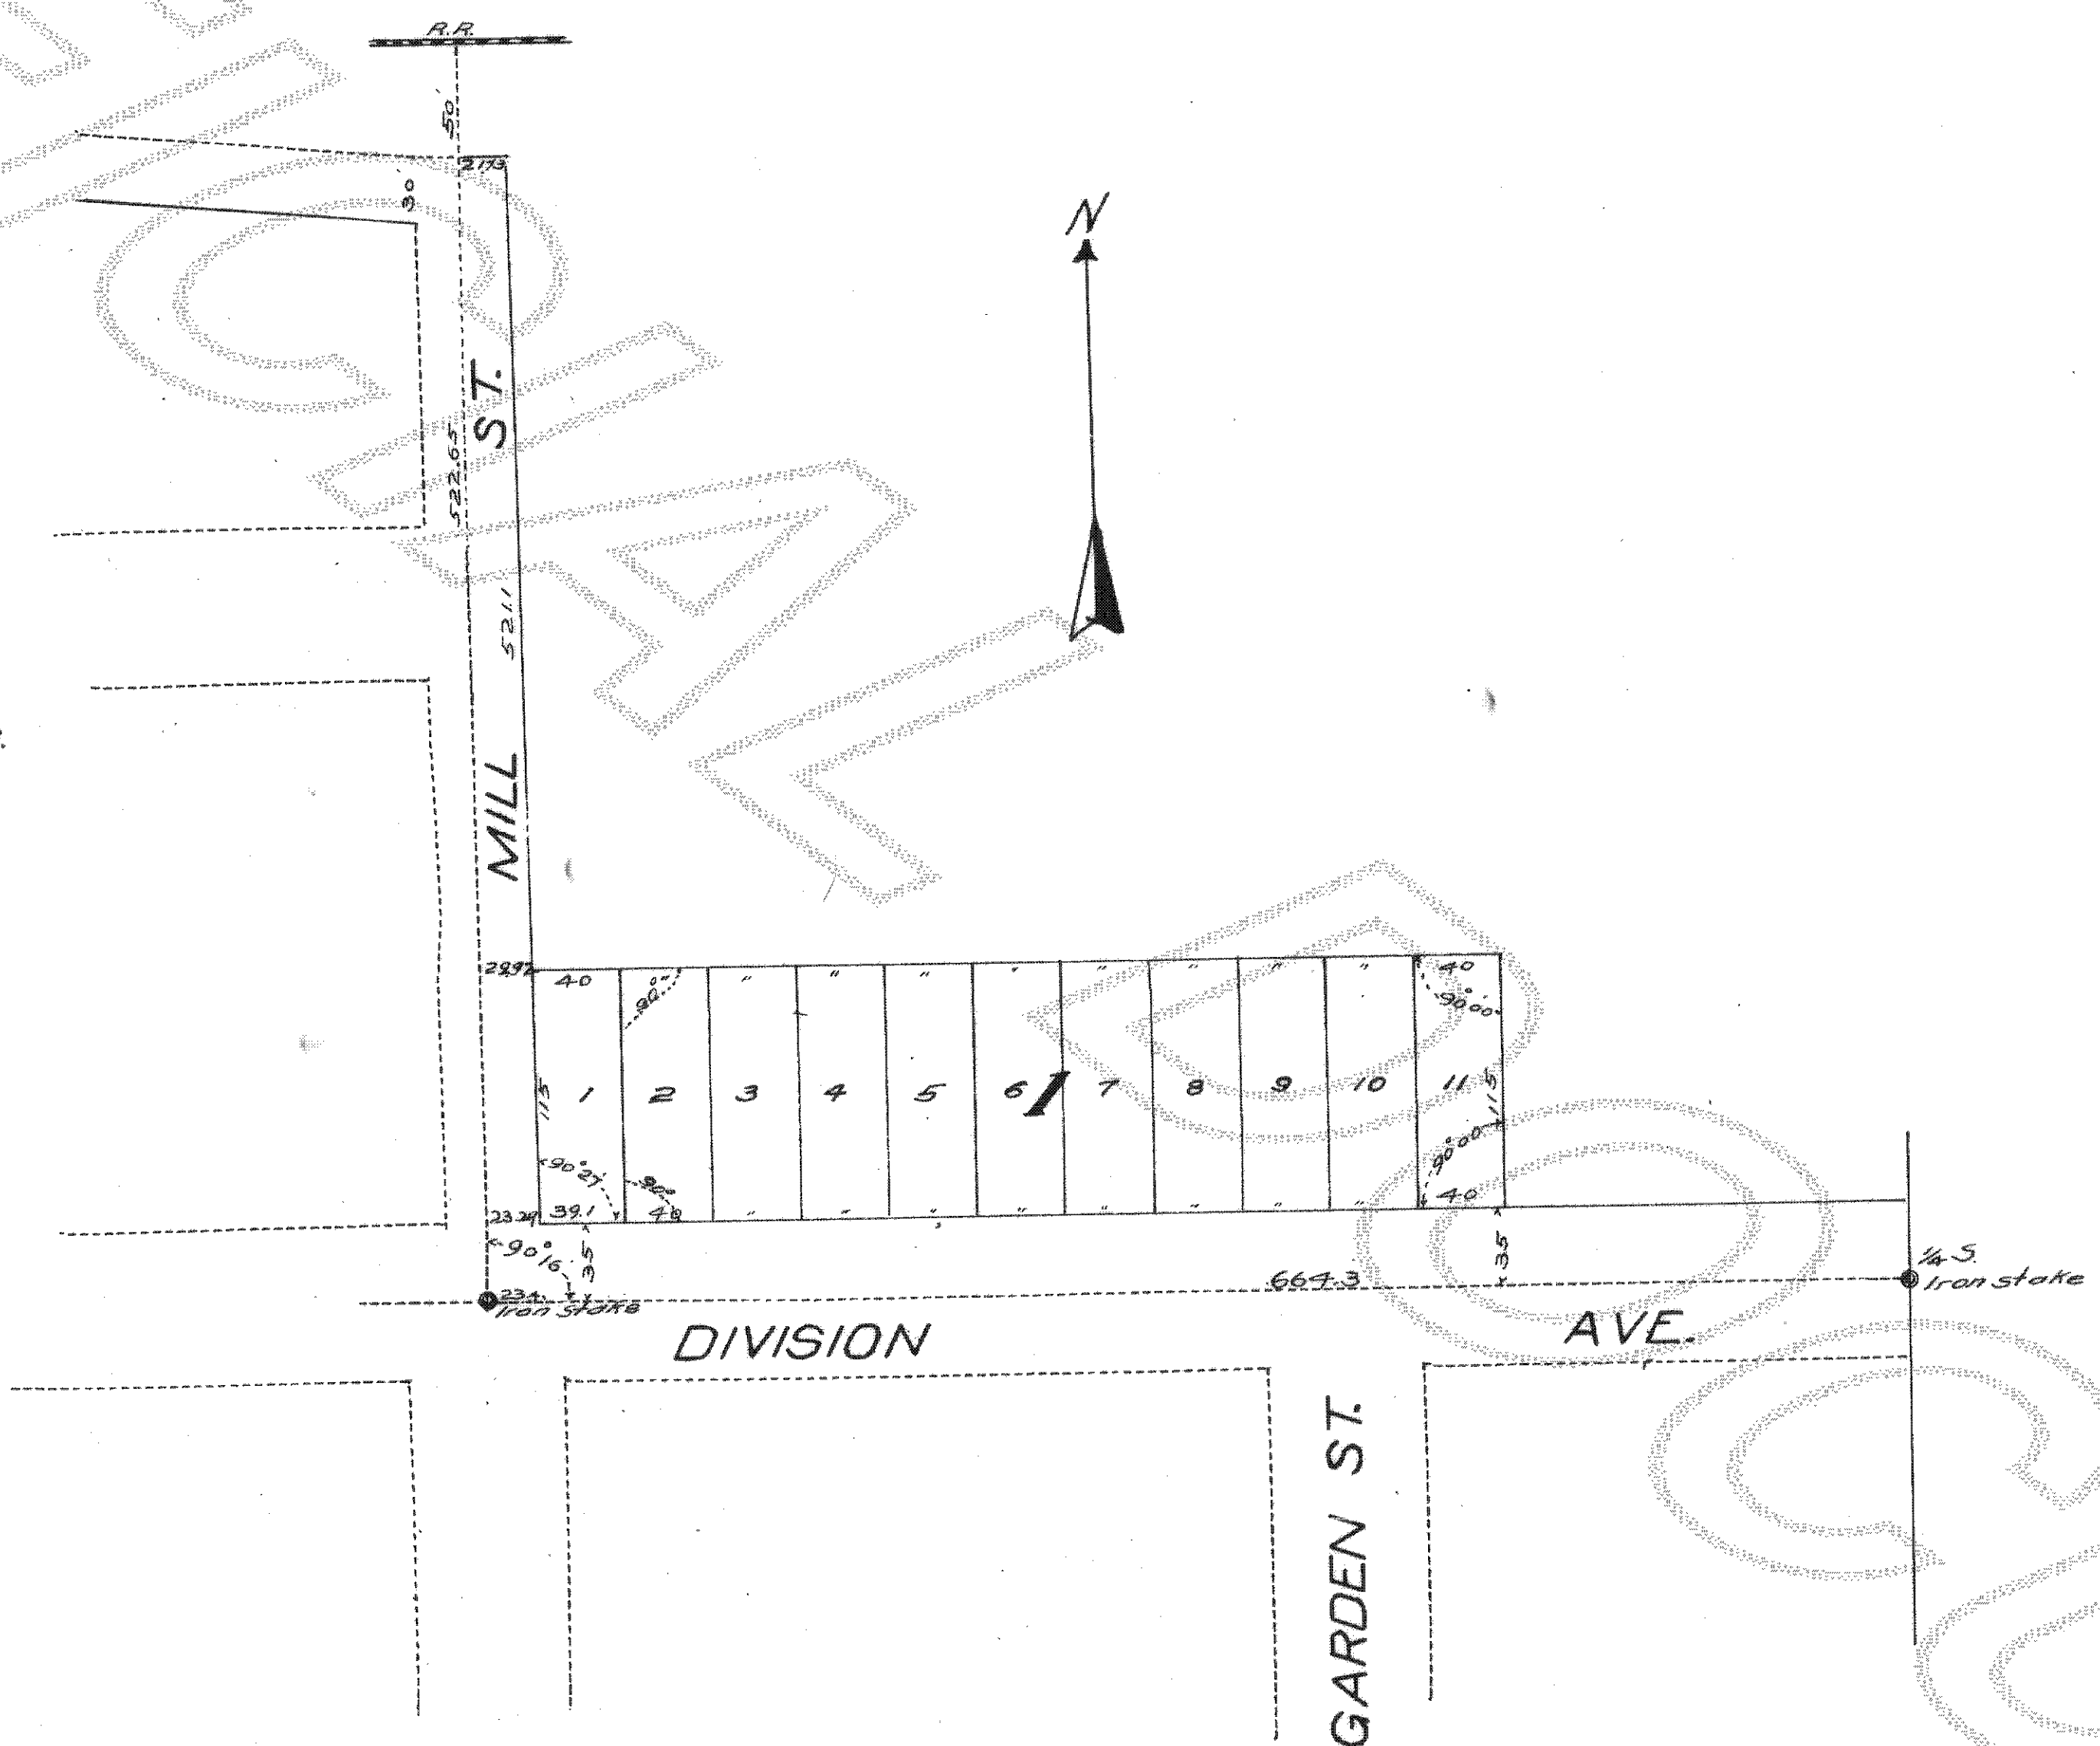

I hereby certify that all heretofore levied and which have become a charge on the property described within according to the books and records of my office, have been fully paid and discharged.
Dated this 6th day of Oct. 1908.
Geo. D. McLean,
Treas. Skagit County, Wash.
by W. F. Wells, Dep.

#69760
Filed for record at request of
Baker River Lumber Co. on the 6th
day of Oct. A.D. 1908, at 5 minutes
past 2 o'clock P.M. and recorded in
Volume 3 of Plats at page 71 records
of Skagit County, Washington
Geo. Fredlund
Auditor of Skagit County, Washington
by Deputy