


SHEA'S ADDITION TO HAMILTON

Scale 1"=50'

A. G. Mosier, C.E.

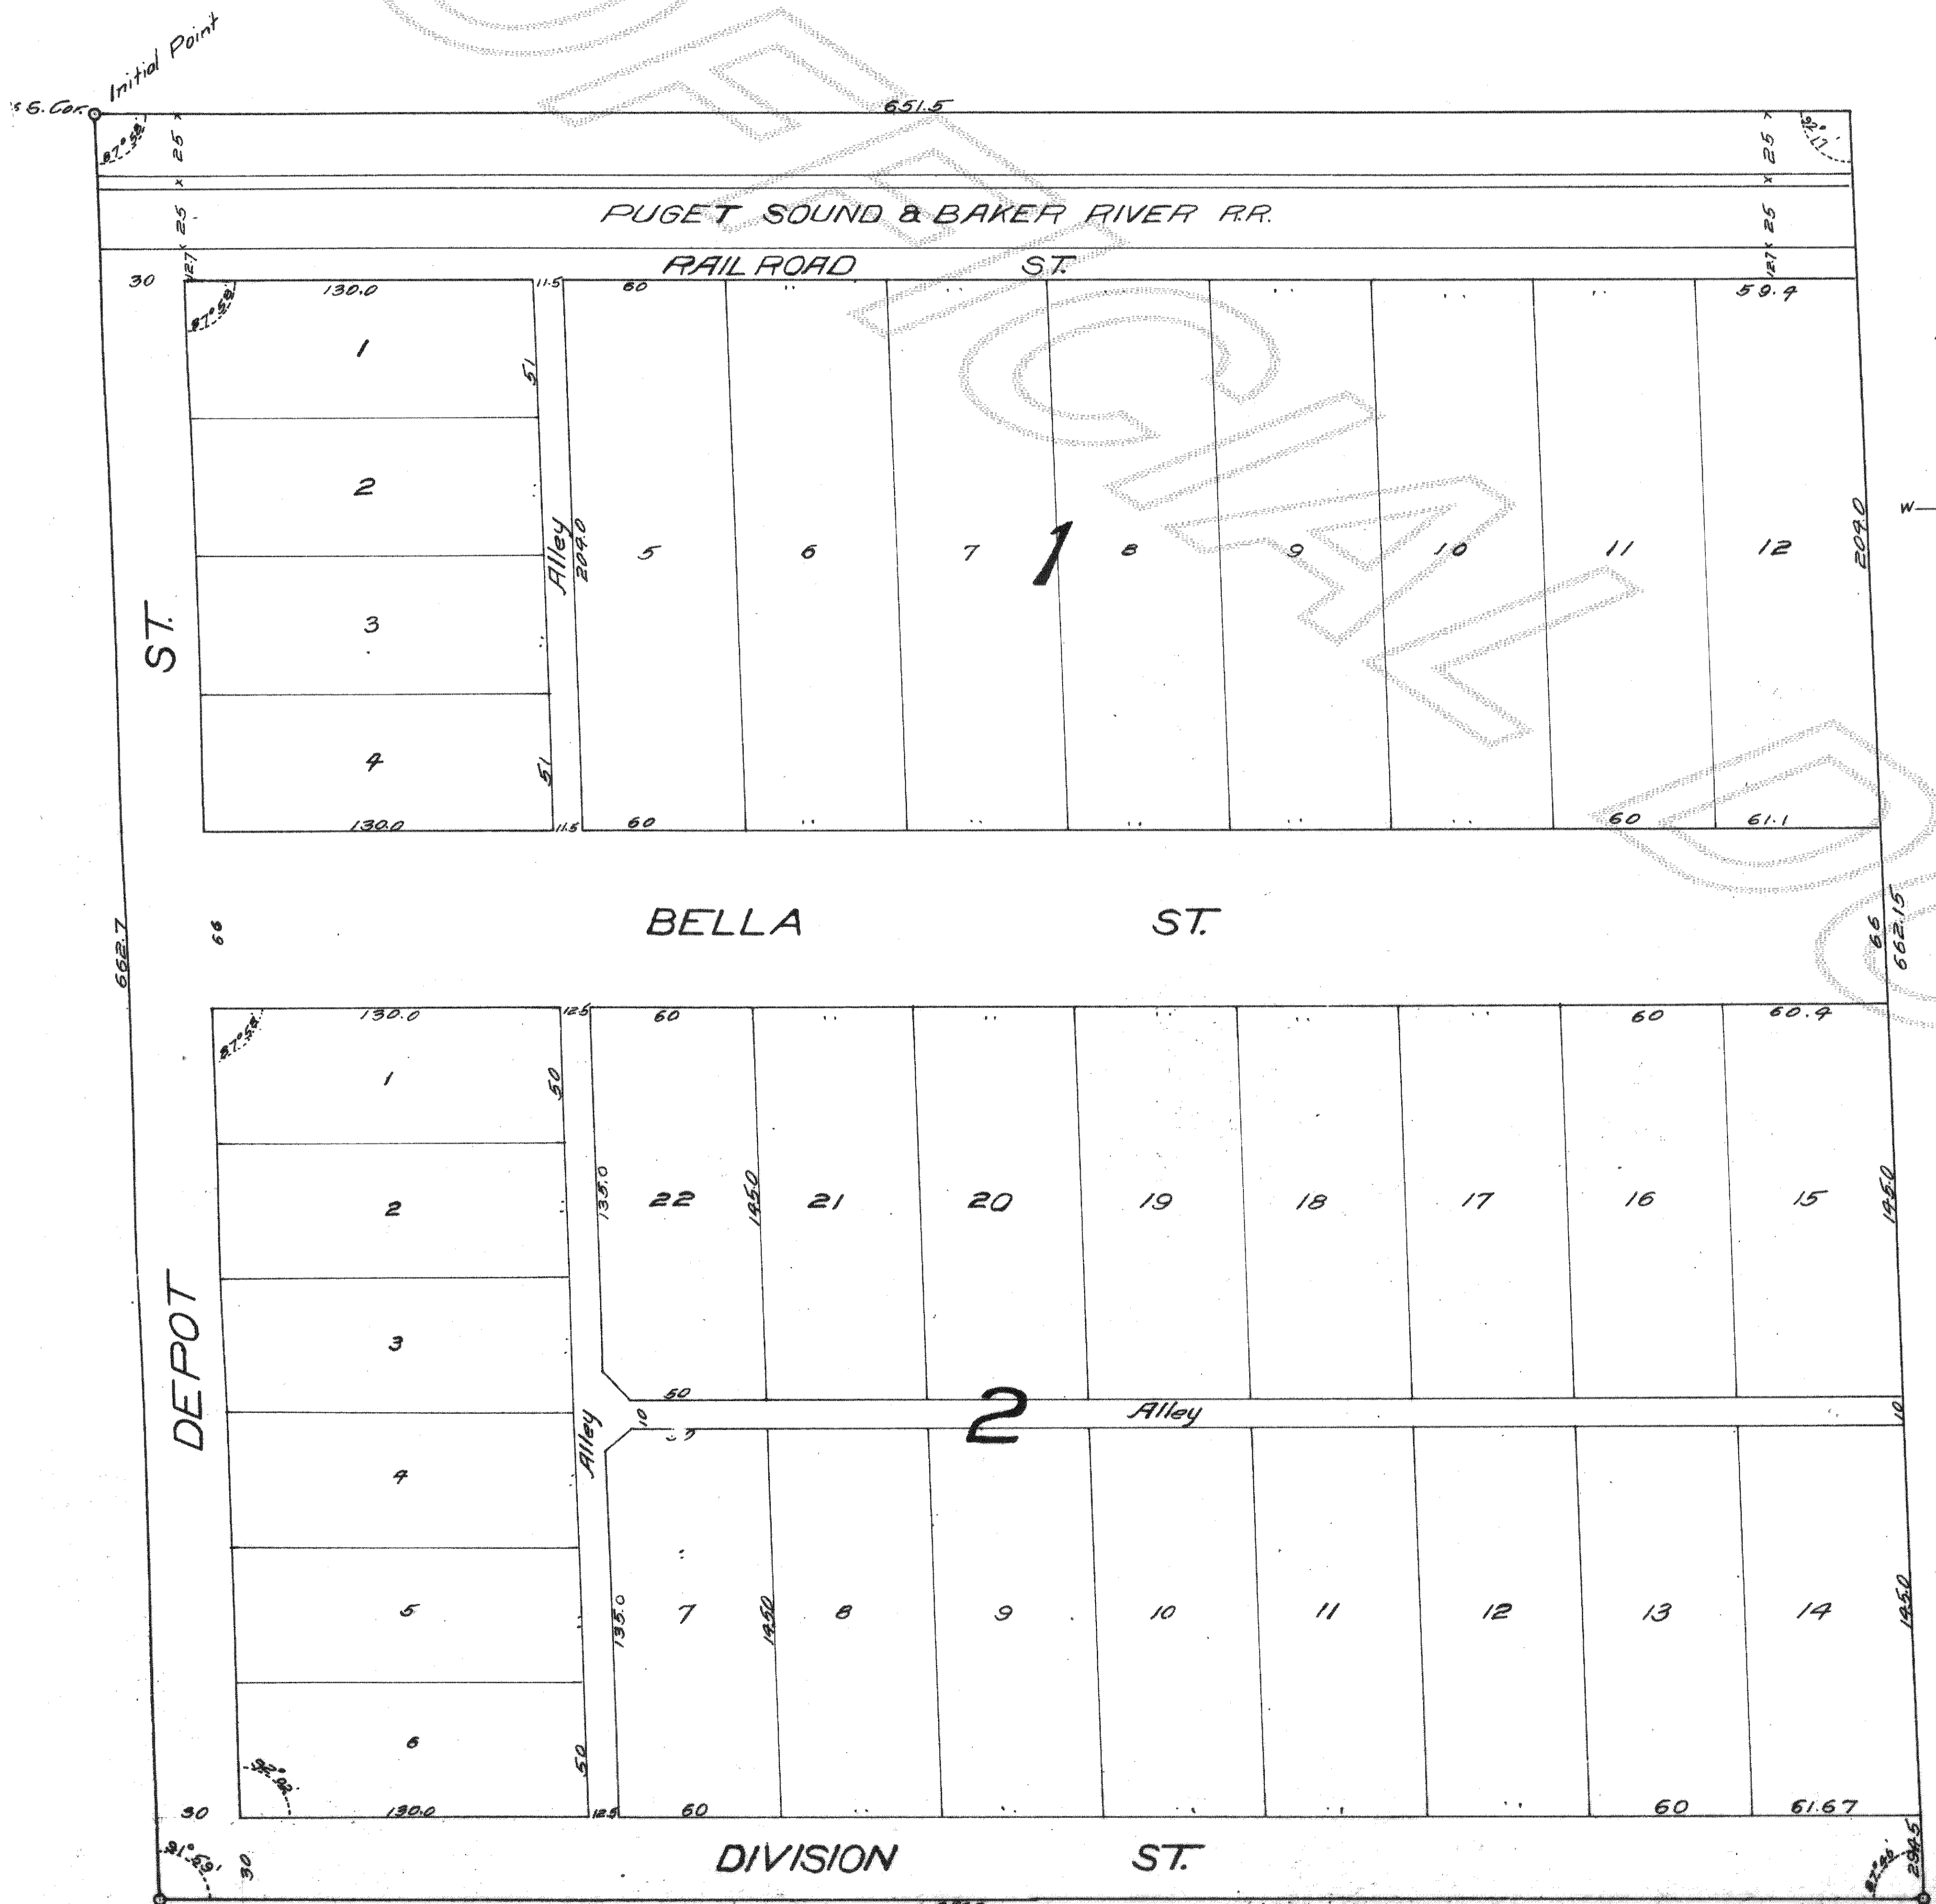

DESCRIPTION

This plat embraces all of the N 1/2 of the W 1/2 of the N.E 1/4 of NE 1/4 of Sec. 14, Twp. 35 N, R. 6 E. W.M. (except the north 50 feet thereof). All dimensions are as shown on this plat in feet.

I hereby certify that all taxes heretofore levied and which have become a charge on the property described within, according to the books and records of my office, have been fully paid and discharged.
Dated this 14th day of June 1909

DEDICATION

Know all men by these presents that we, Warren Shea, and Bella S. Shea, husband and wife, owners in fee simple of the land herein described and platted, hereby declare this plat and dedicate to the use of the public forever all streets, avenues and alleys shown thereon.

W. R. Wells
Treas. Skagit County, Wash.

In witness whereof we have hereunto set our names and seals this 24th day of May A.D. 1909
signed and sealed in presence of Wm. Dale
Warren Shea
Bella B. Shea


No. 74164 11.55 Paid
Filed for record at request of Warren Shea on the 15 day of June A.D. 1909 at 95 minutes past 11 o'clock A.M. and recorded in Volume 3 of plats at page 81 records of Skagit County, Washington.

ACKNOWLEDGMENT

State of Washington } ss.
County of Skagit }
This is to certify that on this 24th day of May A.D. 1909, before me, the undersigned, a Notary Public in and for the State of Washington, duly commissioned and sworn, personally appeared Warren Shea, and Bella B. Shea, husband and wife, to me known to be the individuals who executed the foregoing instrument and acknowledged to me that they signed the same as their free and voluntary act and deed for the uses and purposes therein mentioned.
In witness whereof I have hereunto set my hand and affixed my official seal the day and year first above written.

J. M. Shields
Auditor Skagit County, Washington.
W. V. Alexander
Deputy.

Wm Dale
Notary Public in and for State of Washington, residing in Mt. Vernon.

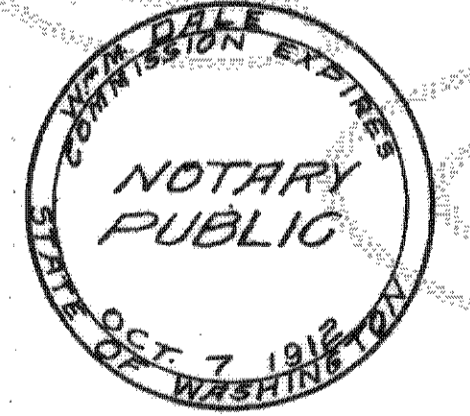

Approved by the Mayor and City Council of the City of Hamilton this 24th day of 1909

Attest:
Thos. W. B. Thomson
H. J. Brattin
Mayor
Thos. Lamborn
City Clerk pro tem