

SHEA'S HOME ADDITION TO THE TOWN OF LYMAN SKAGIT CO. WASH.

October 1909

Scale 1" = 50' reduced to 1" = 100'


A.L. Strong, Surveyor
Mt. Vernon, Wash.

DESCRIPTION

This Plat embraces all of the following described tract to-wit:
Beginning at a point 218' east and 30' north of the S.W. cor. of the N.W. 1/4 of the N.W. 1/4 of Section 17, Township 35 N. Range 6 E. of W.M. thence East 400'; thence North 179'; thence West 202'; thence North 451'; thence West 198'; thence South 630' to place of beginning. All measurements as shown on plat.

Approved by Mayor and Town Council of the Town of Lyman, Skagit County, Washington this 15 day of December A.D. 1909.

F. J. Nightingale
Mayor, Protem
Attest: *N. W. LaPlante*
Town Clerk, Protem.

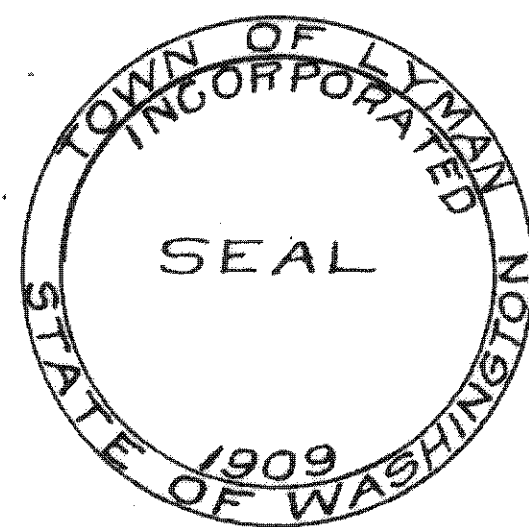

DEDICATION

Know all men by these present that we, Warren Shea and Bella B. Shea, his wife, owners in fee simple in the land here in described and platted, hereby declare this plat and dedicate to the use of the public forever, all streets, avenues and alleys shown thereon.

In witness whereof we have here unto set our hands and seals this 31st day of October A.D. 1909.

Warren Shea
Bella B. Shea

I hereby certify that all taxes heretofore levied and which have become a charge on the property described within, according to the books and records of my office, have been fully paid and discharged, including tax for 1909. Dated this 12th day of December 1909.


W. R. Wells
Treas. Skagit County, Wash.

ACKNOWLEDGEMENT

State of Washington } ss.
County of Skagit }

This is to certify that on this 31st day of October A.D. 1909 before me the undersigned a Notary Public in and for the State of Washington, duly commissioned and sworn, personally appeared Warren Shea, and Bella B. Shea, his wife, to me known to be the individuals who executed the foregoing instrument and acknowledged to me that they signed the same as their free and voluntary act and deed for the uses and purposes therein mentioned. In witness whereof I have hereunto set my hand and affixed my official seal the day and year first above mentioned.

Wm. Dale
Notary Public for Washington
Residence Mt. Vernon, Wash.

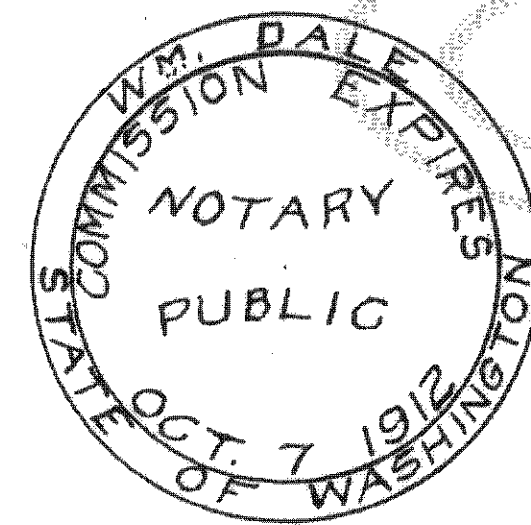

76854


7657d

Filed for record at request of Warren Shea on the 12 day of Dec. A.D. 1909 at 40 minutes past 11 o'clock A.M. and recorded in Volume 3 of Plats at page 86 records of Skagit County, Washington.

J. M. Shields
Auditor Skagit County, Washington

By: H. V. Alexander
Deputy

UNPLATTED

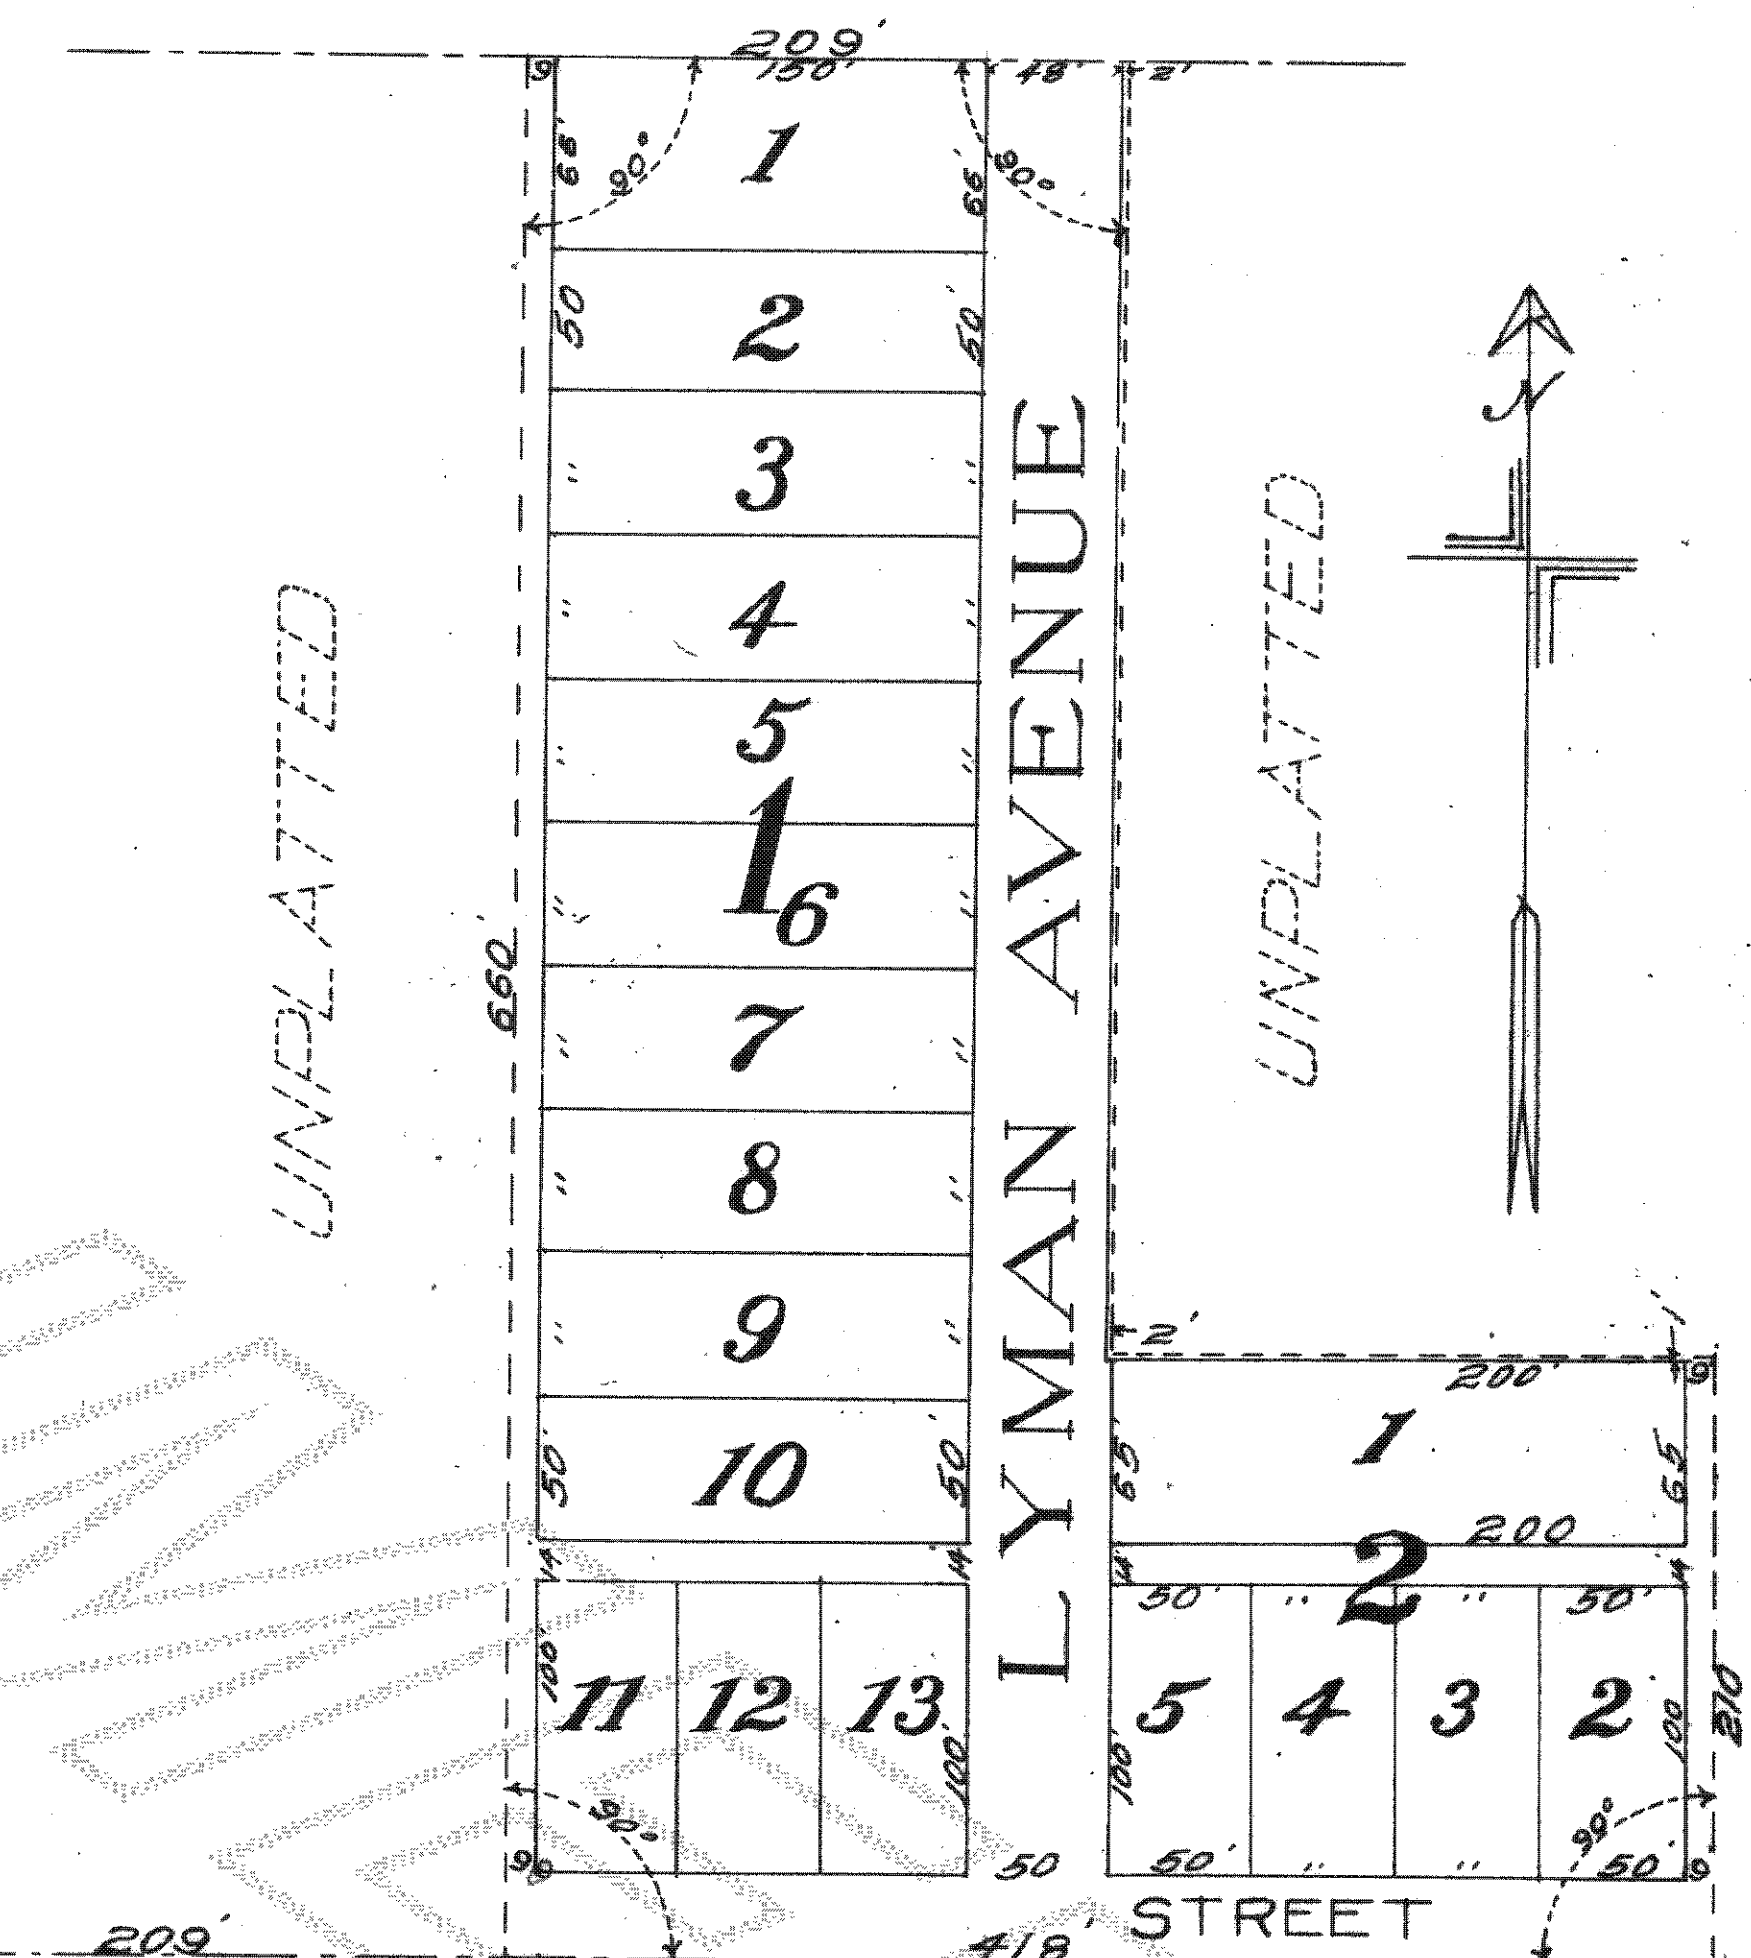

Alfa