


Examined and approved by the Mayor and Council of the Town of Concrete, Washington, this 16 day of November, 1925.

Attest: *G. L. Leonard* Clerk *Ole Nelson* Mayor

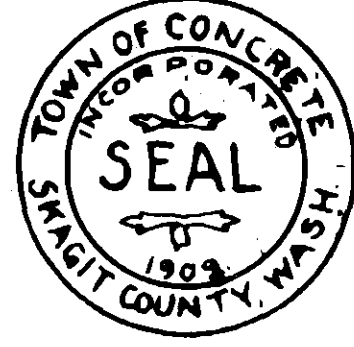

PLAT OF SUNRISE ADDITION SKAGIT COUNTY

SCALE: 1 INCH = 200 FEET

FLOYD H. ROLLER, CONCRETE, WASH.

Examined and approved this 7th day of Jan. A.D. 1926.

Robt. E. Knapp County Engineer.


Examined and approved by the Board of County Commissioners this 7th day of Jan. A.D., 1926.

Attest: Clerk of Board.

E. Van Buren Chairman.



EVERETT ADDITION MILLER ADDITION

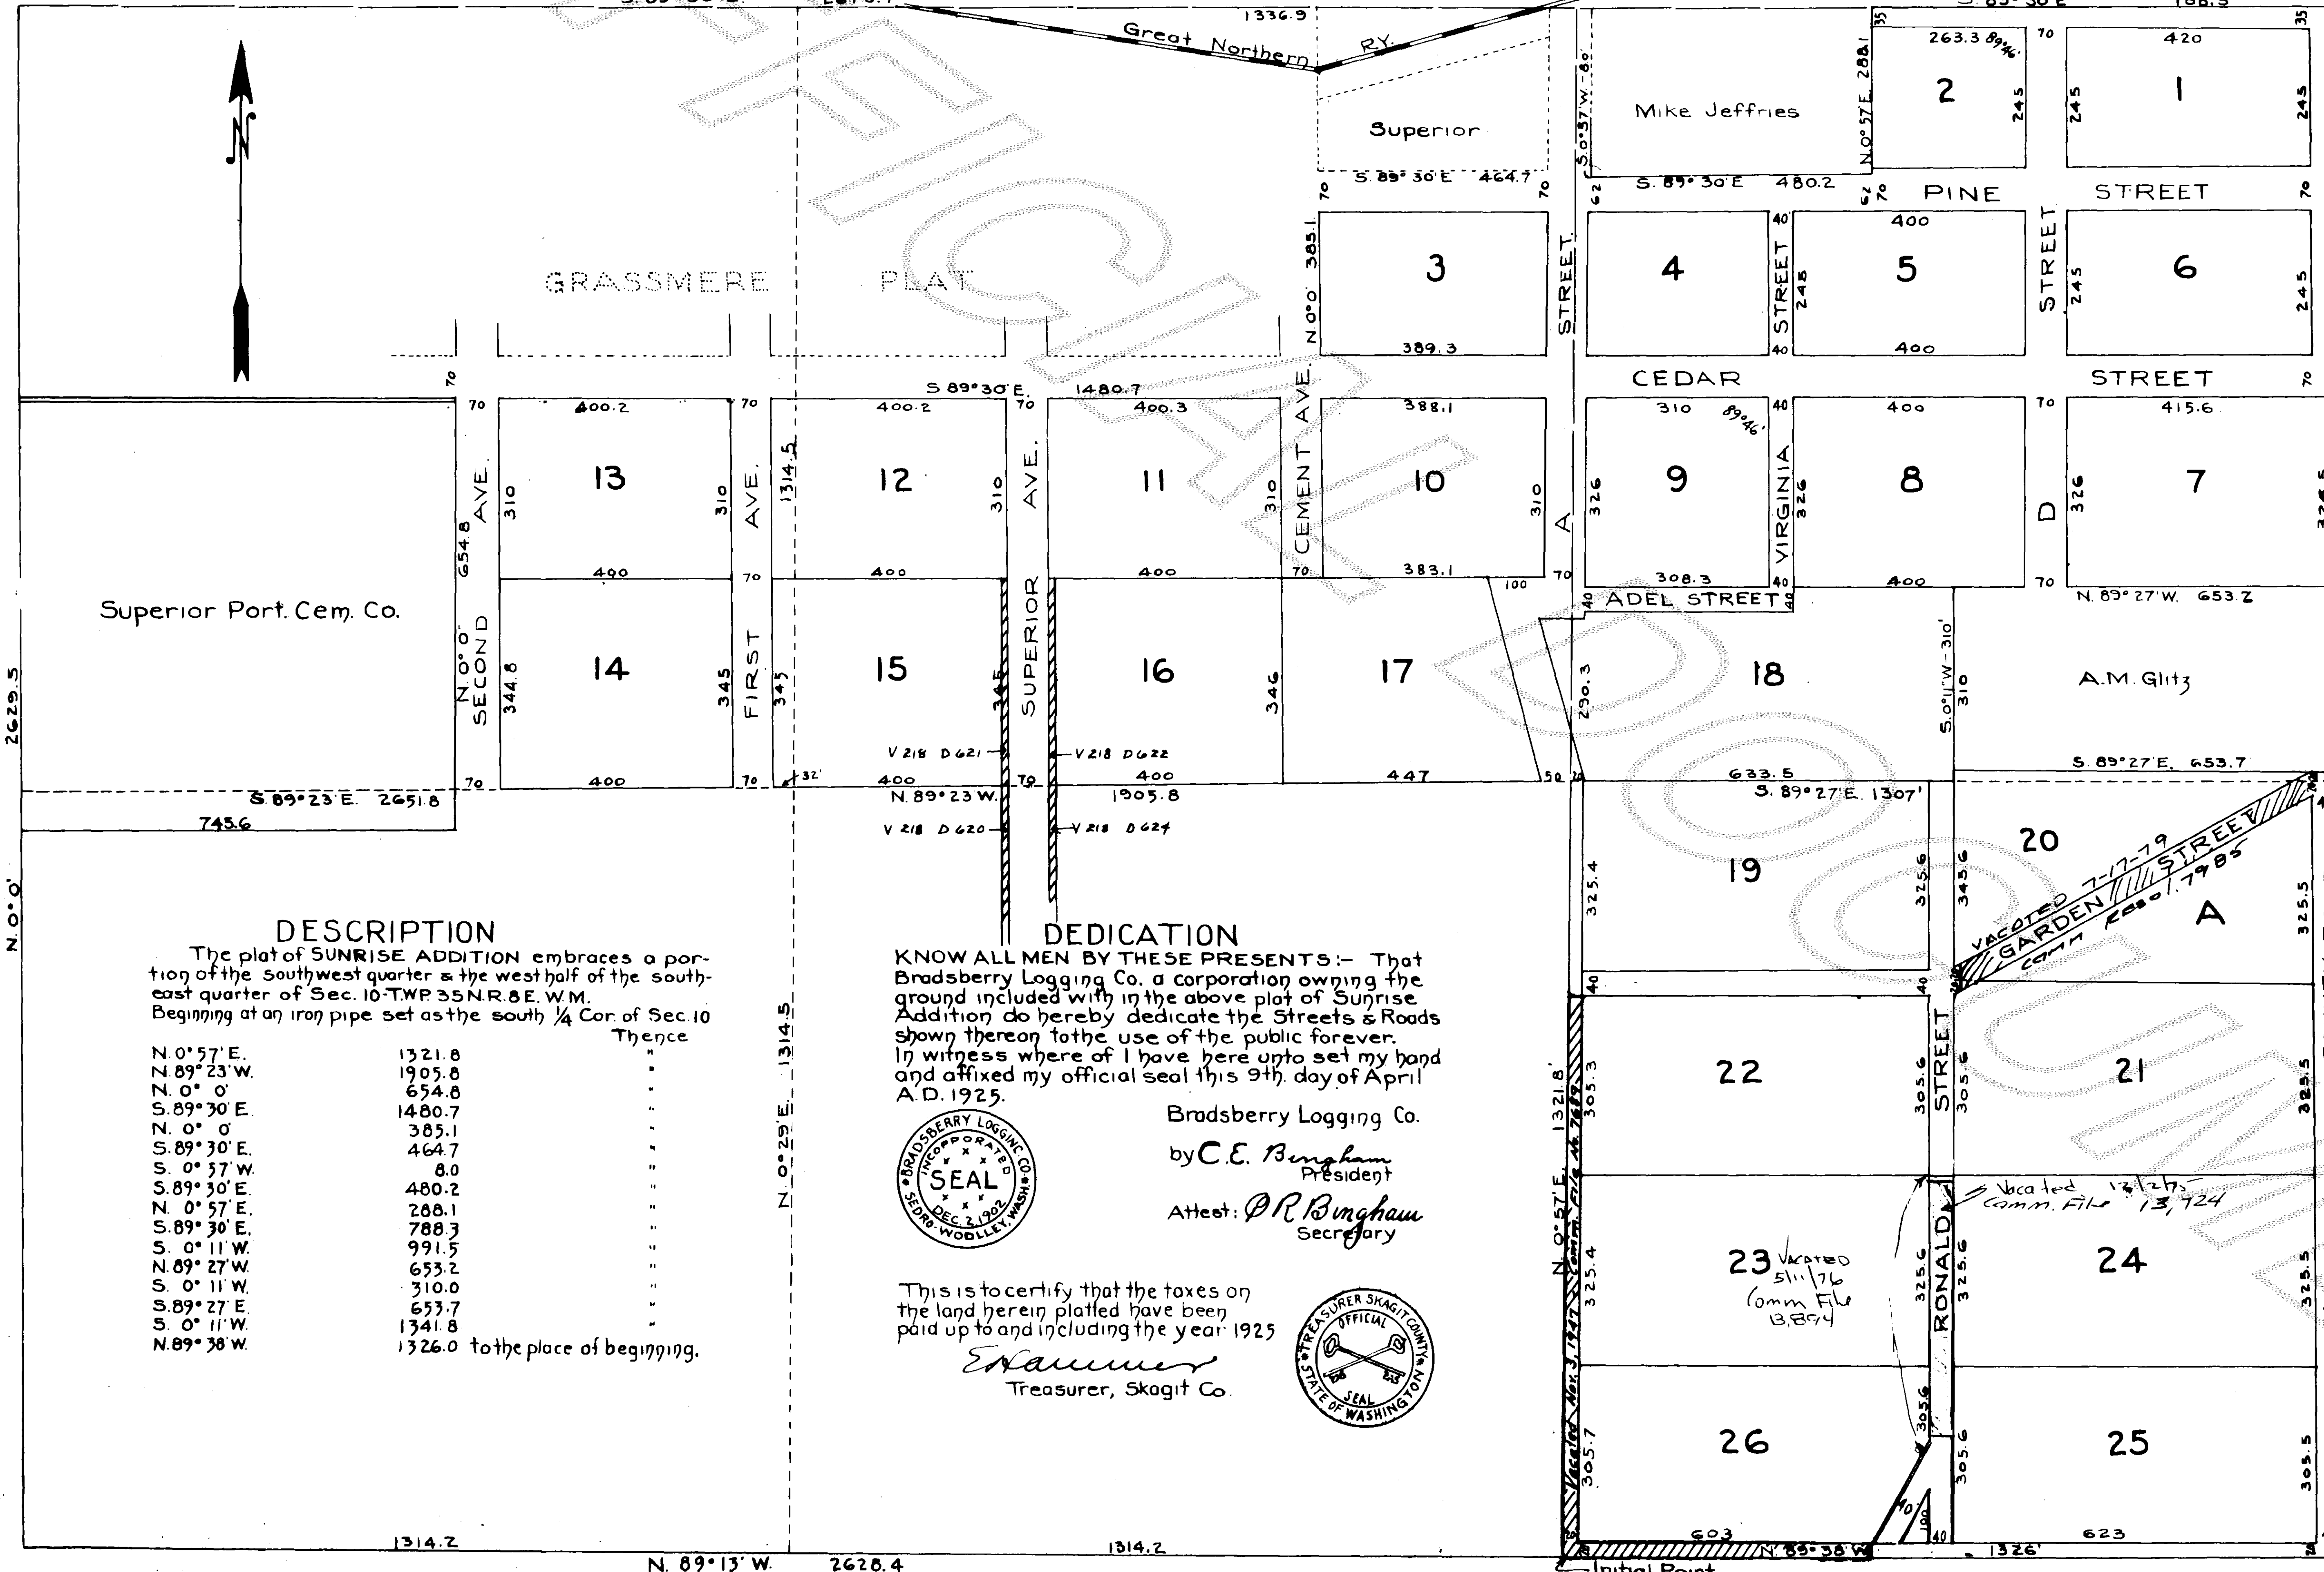

DESCRIPTION

The plat of SUNRISE ADDITION embraces a portion of the southwest quarter & the west half of the southeast quarter of Sec. 10-TWP 35N.R. 8E. W.M. Beginning at an iron pipe set as the south 1/4 Cor. of Sec. 10 Thence

N. 0° 57' E.	1321.8
Z. 89° 23' W.	1905.8
Z. 0° 0'	654.8
S. 89° 30' E.	1480.7
Z. 0° 0'	385.1
S. 89° 30' E.	464.7
S. 0° 57' W.	8.0
S. 89° 30' E.	480.2
Z. 0° 57' E.	288.1
S. 89° 30' E.	788.3
S. 0° 11' W.	991.5
Z. 89° 27' W.	653.2
S. 0° 11' W.	310.0
S. 89° 27' E.	653.7
S. 0° 11' W.	1341.8
N. 89° 38' W.	1326.0

to the place of beginning.

DEDICATION

KNOW ALL MEN BY THESE PRESENTS:— That Bradsberry Logging Co. a corporation owning the ground included with in the above plat of Sunrise Addition do hereby dedicate the Streets & Roads shown thereon to the use of the public forever. In witness where of I have here unto set my hand and affixed my official seal this 9th day of April A.D. 1925.



Bradsberry Logging Co.

by *C.E. Bingham* President

Attest: *P.R. Bingham* Secretary

This is to certify that the taxes on the land herein platted have been paid up to and including the year 1925

Erhammer Treasurer, Skagit Co.




190545
Filed for record at the request of C.E. Bingham, on the 8 day of Jan. A.D. 1926, at 30 minutes past 10 o'clock A.M. and recorded in Volume 4 of Plats at page 44, Records of SKAGIT COUNTY, WASHINGTON.

H.C. Bertrand Auditor, Skagit County, Washington.
By *M. B. Elin* Deputy.

ACKNOWLEDGEMENT

On this 9th day of April, A.D. 1925 before me personally appeared C.E. Bingham to me and knowing to be the president of the corporation that executed the within instrument and acknowledged the said instrument to be the free and voluntary act and deed of said corporation to be a dedication to the public forever by said corporation for the uses and purposes therein mentioned and on oath stated that he was authorized to execute said instrument and that the seal affixed is the corporate seal of said corporation. In witness whereof I have hereunto set my hand and affixed my official corporate seal the day and year first above mentioned.

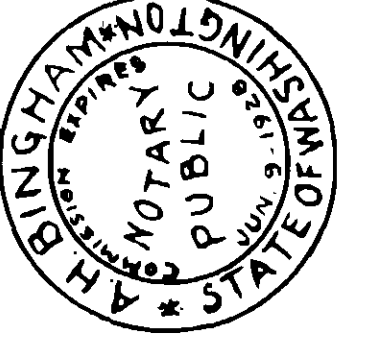

Alan Bingham Notary Public and for the State of Washington.